



*ADJACENT PROPERTY – FULL SIZE TERMINAL ALTERNATIVE*

*BURBANK BOB HOPE AIRPORT*

# *REPLACEMENT PASSENGER TERMINAL DEVELOPMENT REVIEW*



**RS&H**

*IN ASSOCIATION WITH:*

*AC MARTIN*

*INTERNATIONAL PARKING DESIGN, INC.*

*WAGNER ENGINEERING AND SURVEY, INC.*

*JUNE 2016*





TABLE OF CONTENTS

EXISTING CONDITIONS

EXHIBIT 1: EXISTING FACILITY PLAN.....2

ADJACENT PROPERTY, FULL SIZE TERMINAL ALTERNATIVE

SITE AND DEMOLITION PLANS

EXHIBIT 2: OVERALL DEMOLITION PLAN .....4

EXHIBIT 3A: OVERALL SITE PLAN .....5

EXHIBIT 3B: SITE PLAN, 1 OF 2.....6

EXHIBIT 3C: SITE PLAN, 2 OF 2.....7

FLOOR PLANS

EXHIBIT 4A-1: GROSS TERMINAL BUILDING DIMENSIONS, 1<sup>ST</sup> FLOOR.....8

EXHIBIT 4A-2: GROSS TERMINAL BUILDING DIMENSIONS, 2<sup>ND</sup> FLOOR AND BASEMENT .....9

EXHIBIT 4B-1: TERMINAL BUILDING AREAS BY GENERAL FUNCTION, 1<sup>ST</sup> FLOOR..... 10

EXHIBIT 4B-2: TERMINAL BUILDING AREAS BY GENERAL FUNCTION, 2<sup>ND</sup> FLOOR AND BASEMENT..... 11

EXHIBIT 5A: ARFF FLOOR PLAN, 1<sup>ST</sup> FLOOR .....12

EXHIBIT 5B: ARFF FLOOR PLAN, 2<sup>ND</sup> FLOOR .....13

EXHIBIT 6: REPLACEMENT AIR CARGO BUILDING FLOOR PLAN .....14

EXHIBIT 7: GSE / MAINTENANCE BUILDING FLOOR PLAN.....15

EXHIBIT 8: VALET OFFICE FLOOR PLAN.....16

ISOMETRIC VIEWS

EXHIBIT 9A-1: EXISTING VIEW FACING EAST .....17

EXHIBIT 9A-2: PROPOSED VIEW FACING EAST .....18

EXHIBIT 9B-1: EXISTING VIEW FACING WEST .....19

EXHIBIT 9B-2: PROPOSED VIEW FACING WEST .....20

EXHIBIT 9C-1: EXISTING VIEW FROM HOLLYWOOD WAY .....21

EXHIBIT 9C-2: PROPOSED VIEW FROM HOLLYWOOD WAY .....22

EXHIBIT 9D-1: EXISTING VIEW FROM HOLLYWOOD WAY .....23

EXHIBIT 9D-2: PROPOSED VIEW FROM HOLLYWOOD WAY.....24

EXHIBIT 10A: PART 77 PLAN, SECTION A.....25

EXHIBIT 10B: PART 77 PLAN, SECTION B .....26

EXHIBIT 10C: PART 77 PLAN, SECTION C .....27

PARKING PLANS

EXHIBIT 11A: PARKING EXPANDED VIEW AND SPACE COUNT .....28

EXHIBIT 11B: PARKING BASEMENT LEVEL PLAN.....29

EXHIBIT 11C: PARKING GROUND LEVEL PLAN .....30

EXHIBIT 11D: PARKING 2<sup>ND</sup> LEVEL PLAN .....31

EXHIBIT 11E: PARKING 3<sup>RD</sup> LEVEL PLAN.....32

EXHIBIT 11F: PARKING 4<sup>TH</sup> LEVEL PLAN .....33

EXHIBIT 11G: PARKING TYPICAL LEVEL (5<sup>TH</sup> THROUGH 7<sup>TH</sup>) PLAN.....34

EXHIBIT 11H: EMPLOYEE PARKING EXPANDED VIEW AND SPACE COUNT .....35

EXHIBIT 11J: EMPLOYEE PARKING TYPICAL LEVEL (GROUND THROUGH 3<sup>RD</sup>) PLAN .....36

# ***EXISTING CONDITIONS***



## **EXHIBIT 1**

### **EXISTING FACILITY PLAN**

**Legend**

- Terminal Related
- Non Aeronautical
- General Aviation Buildings
- Aircraft Ramp
- General Aviation Parking/Access
- Terminal Parking/Access
- FAA

Property Line

2k, 2j, 2h, 2f, 2e, 2d, 2c, 2l, 2m, 21, 20, 23, 2a, 2b, 1, 17, 22, 27, 16, 3, 24, 11, 12, 13, 14, 15, 25, 4, 5, 6, 7, 8, 9, 10, 18, 19, 26

NORTH


Not To Scale




# ***ADJACENT PROPERTY, FULL SIZE TERMINAL ALTERNATIVE***



ADJACENT PROPERTY, FULL SIZE TERMINAL ALTERNATIVE

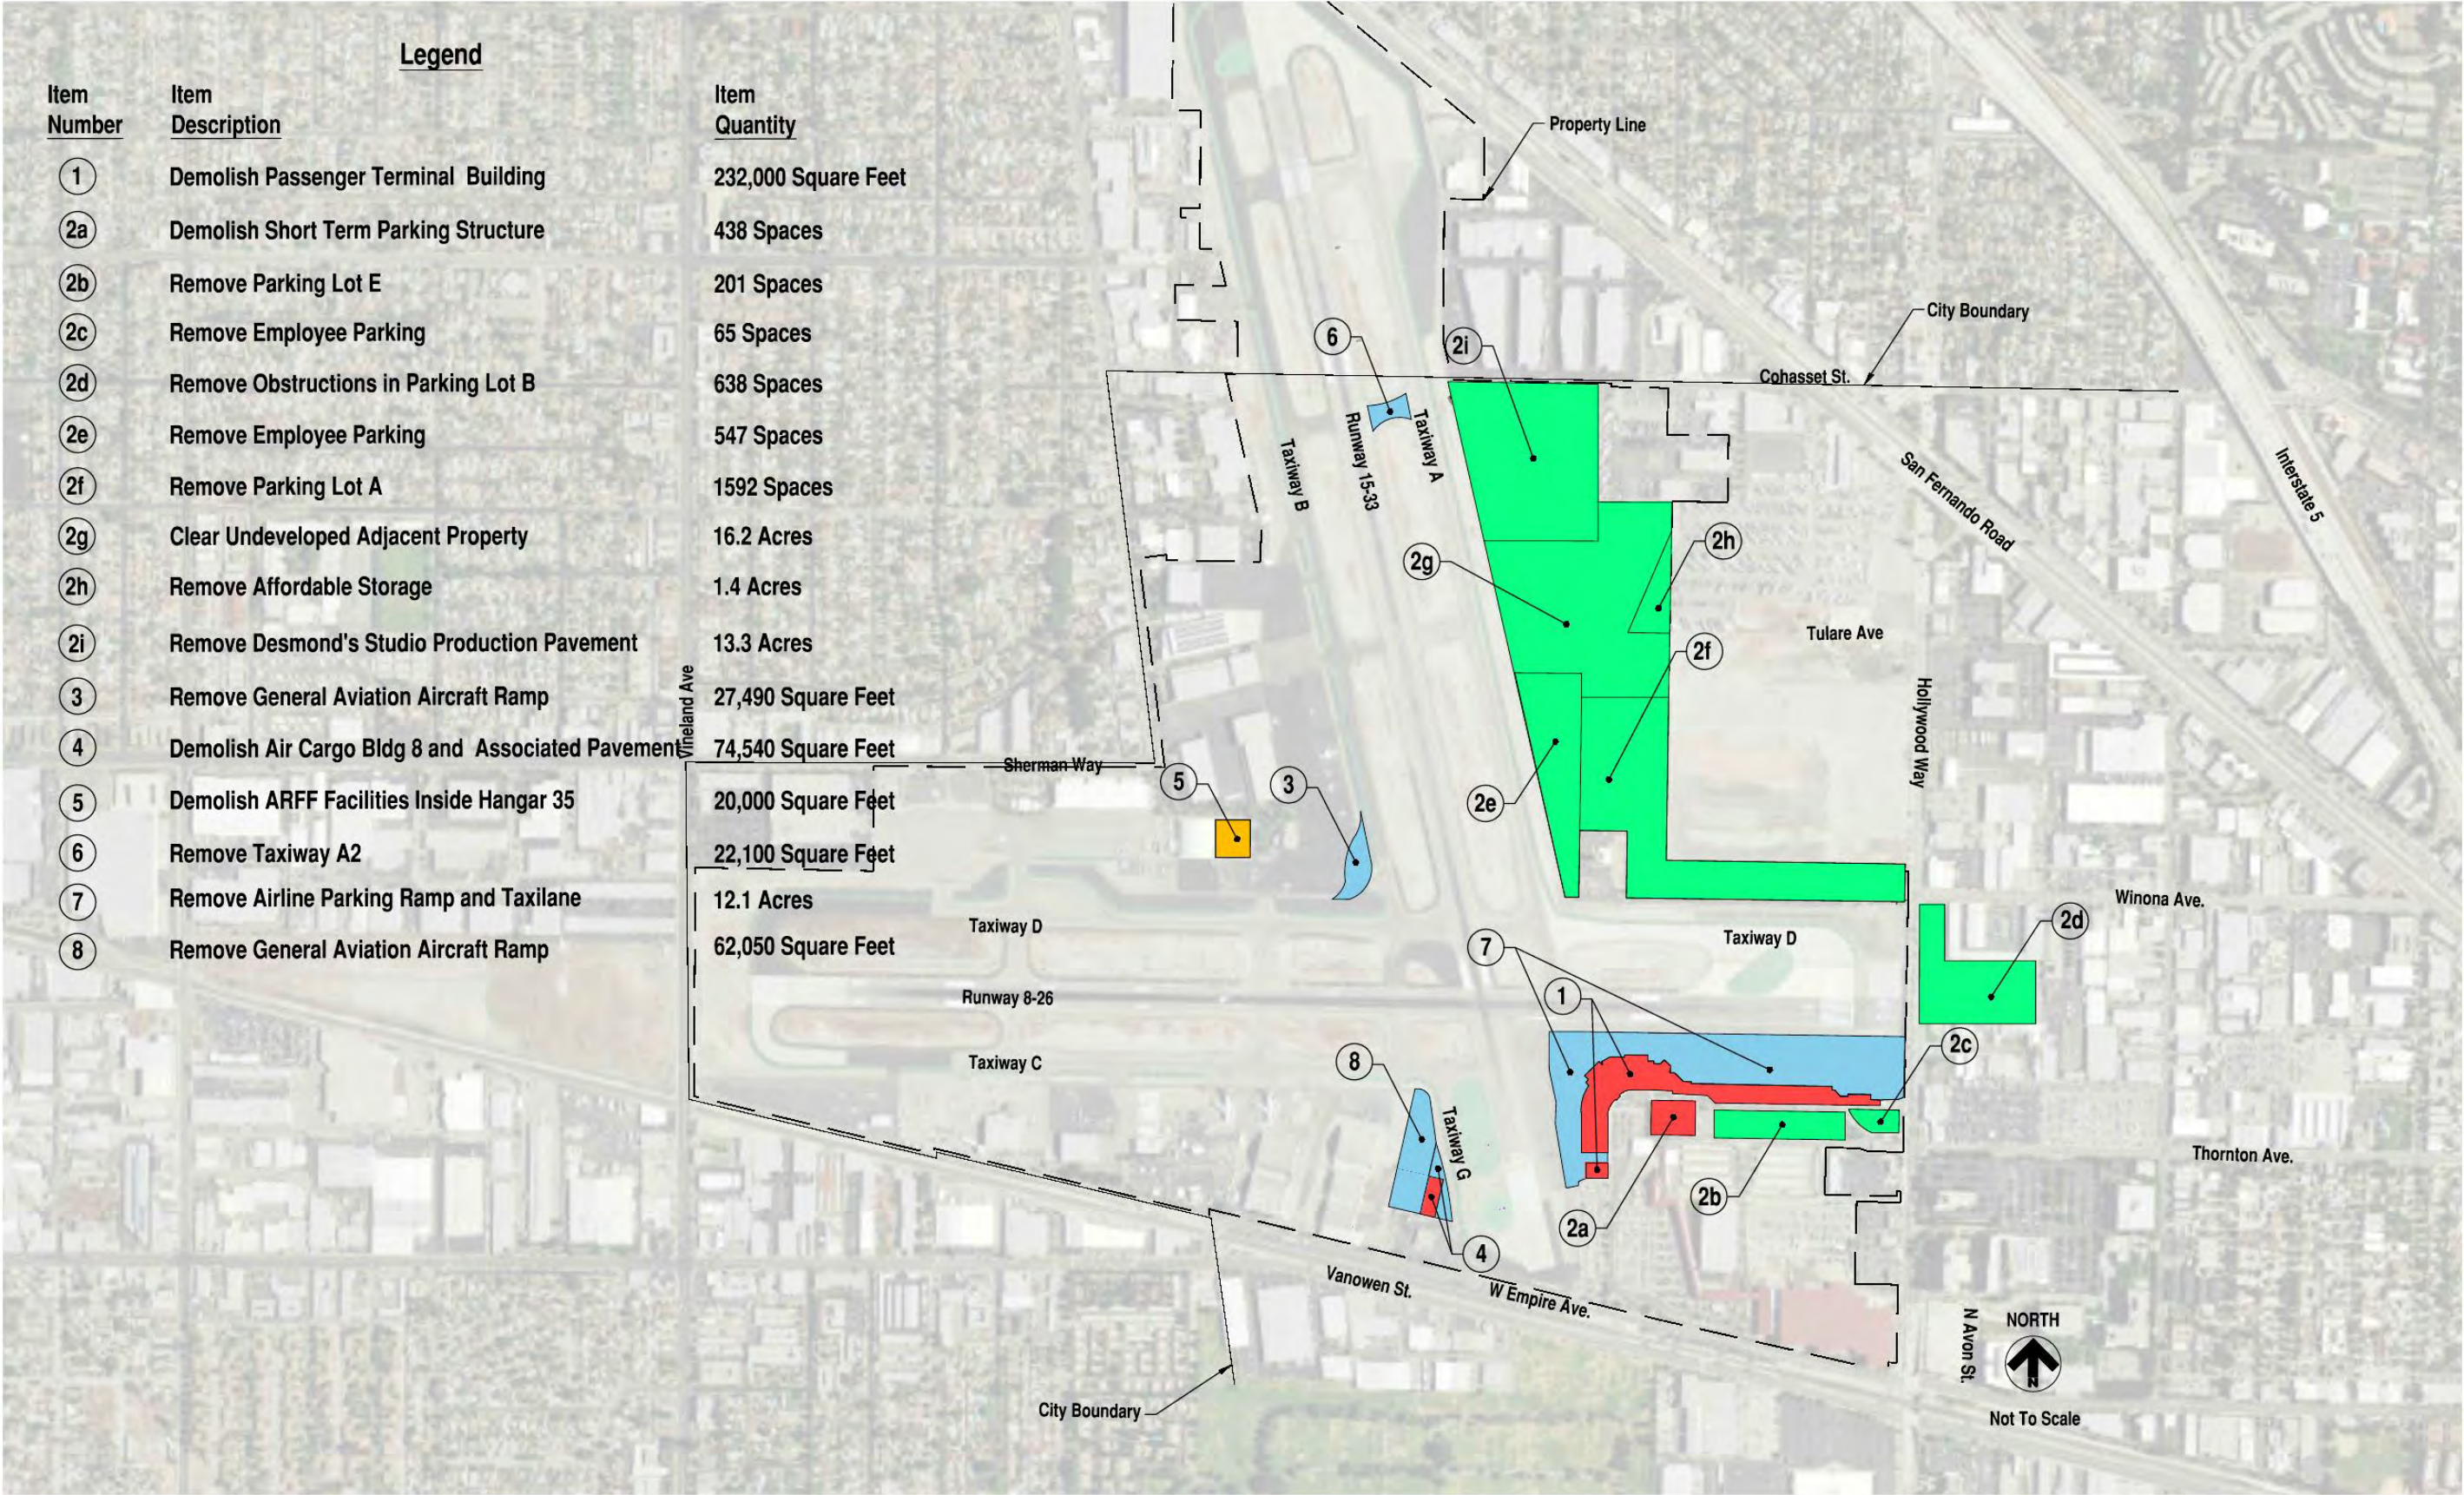




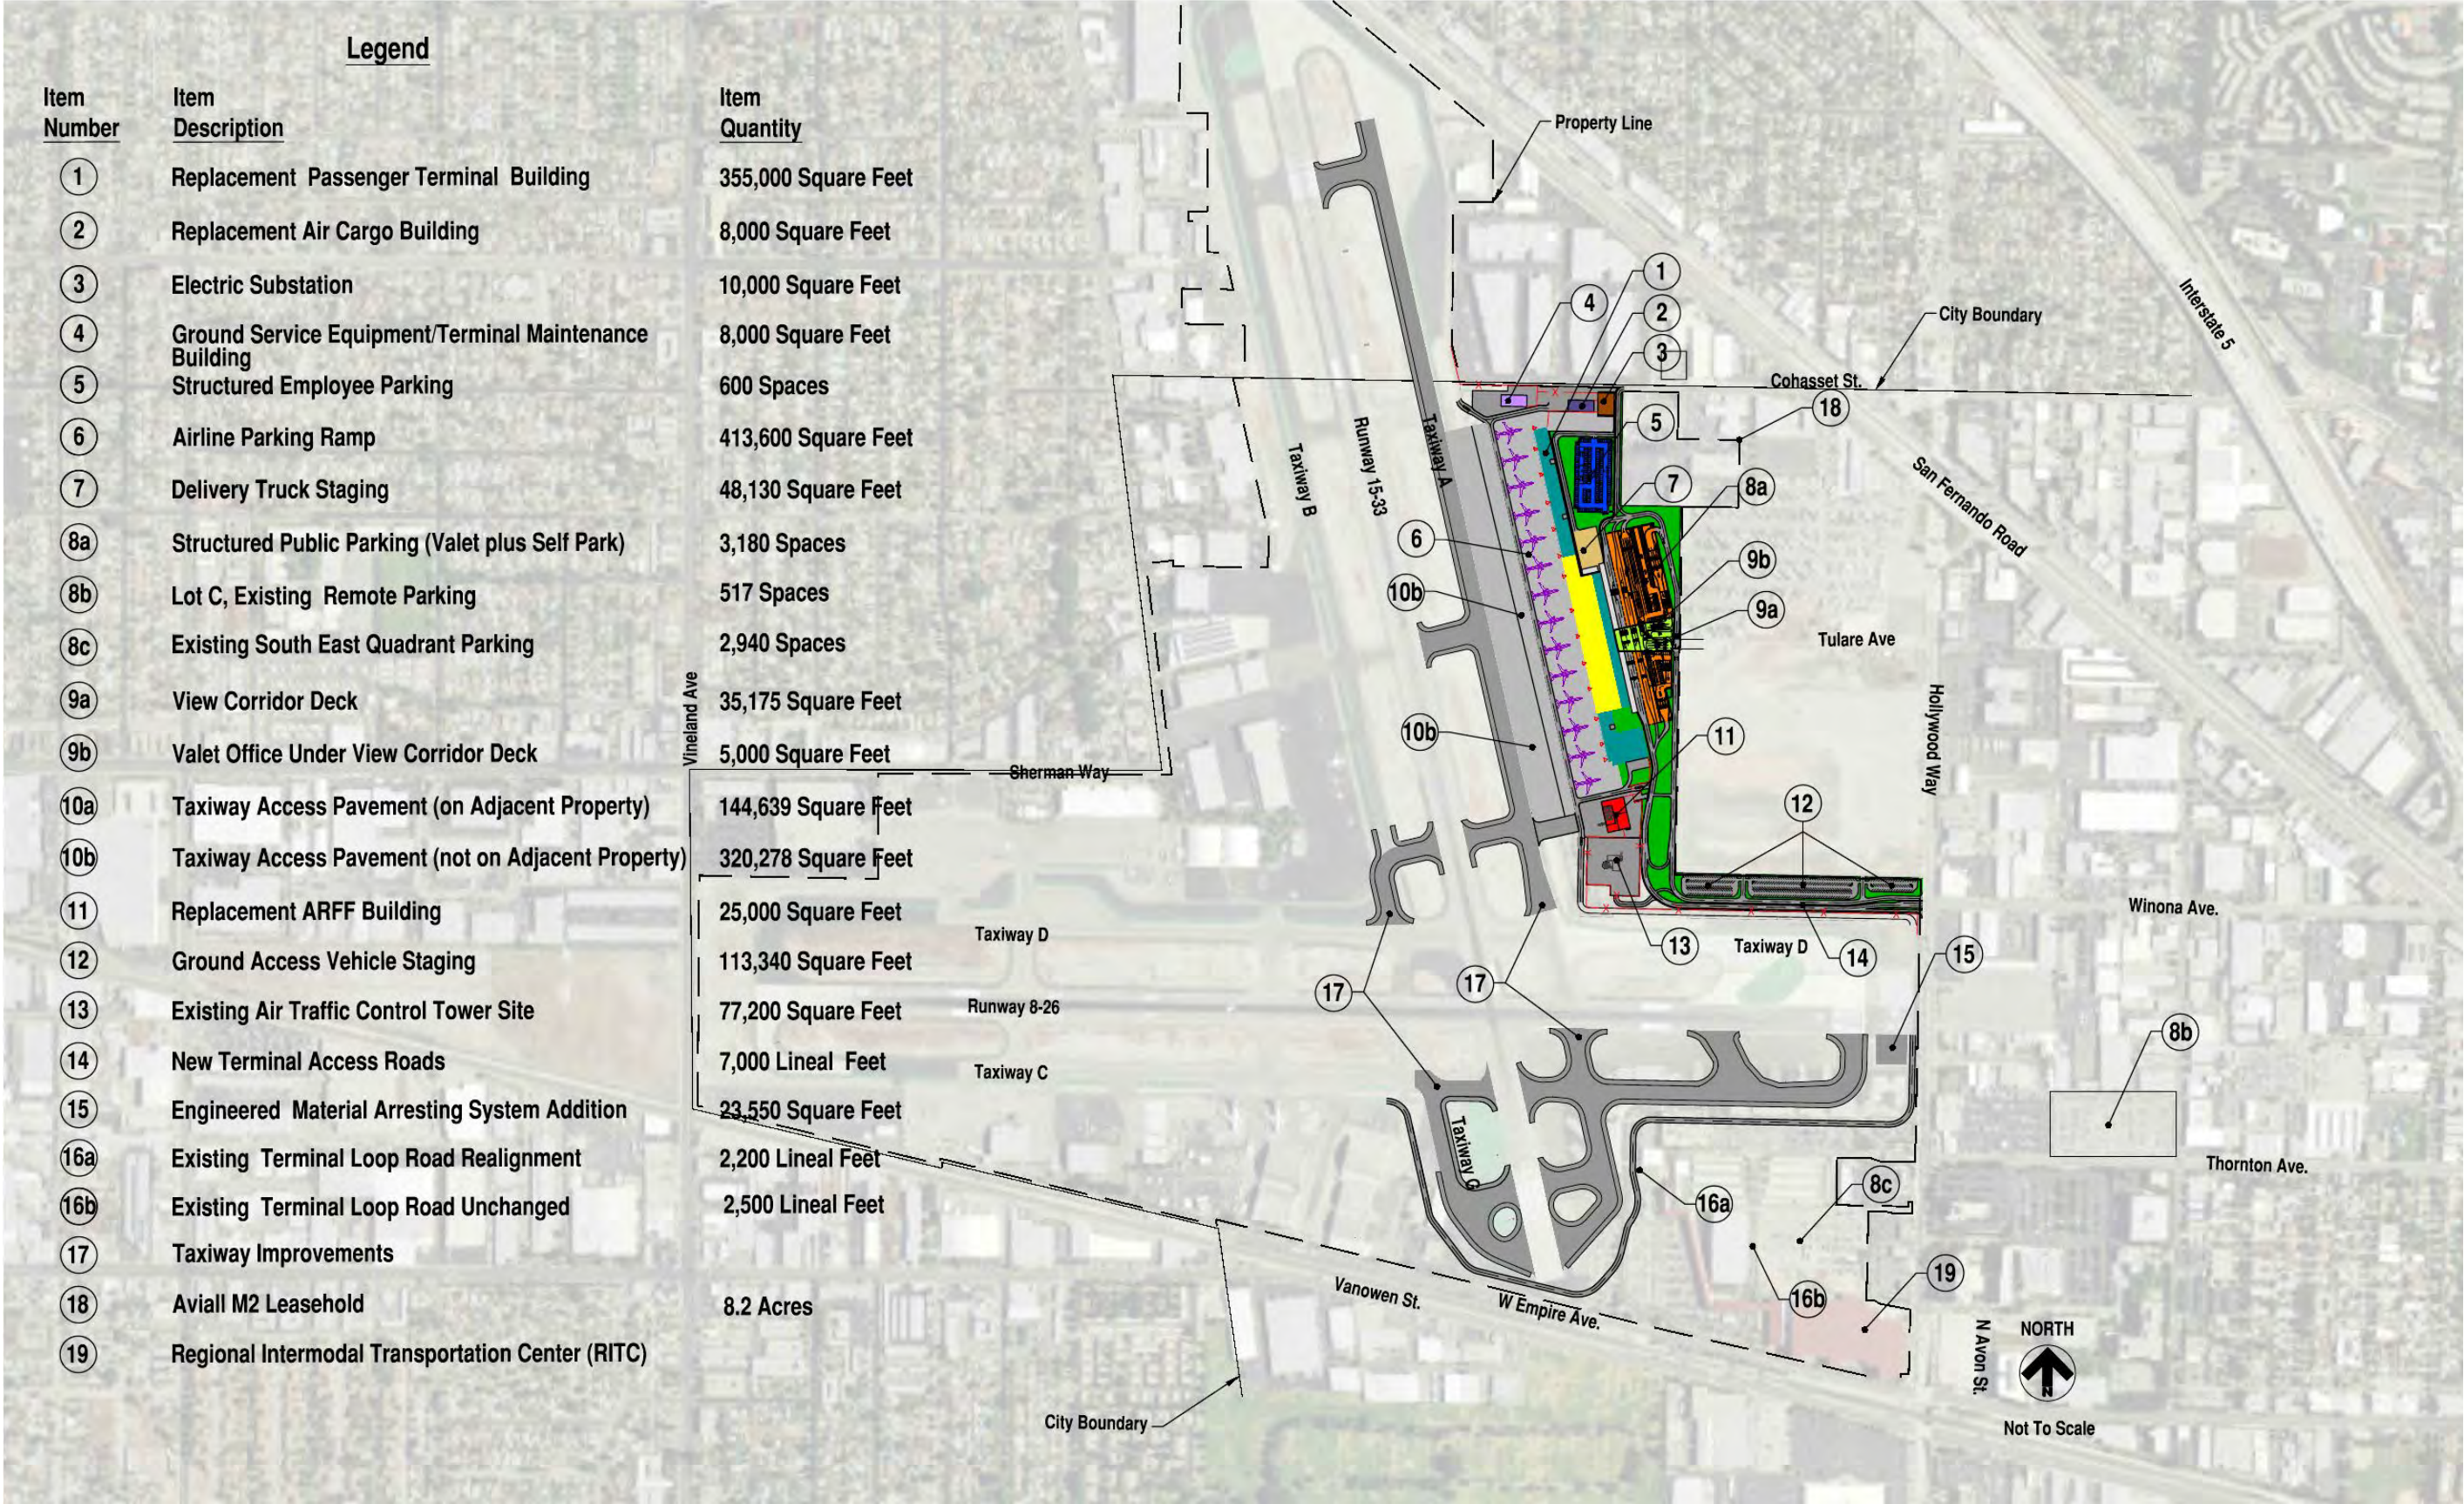




ADJACENT PROPERTY, FULL SIZE TERMINAL ALTERNATIVE

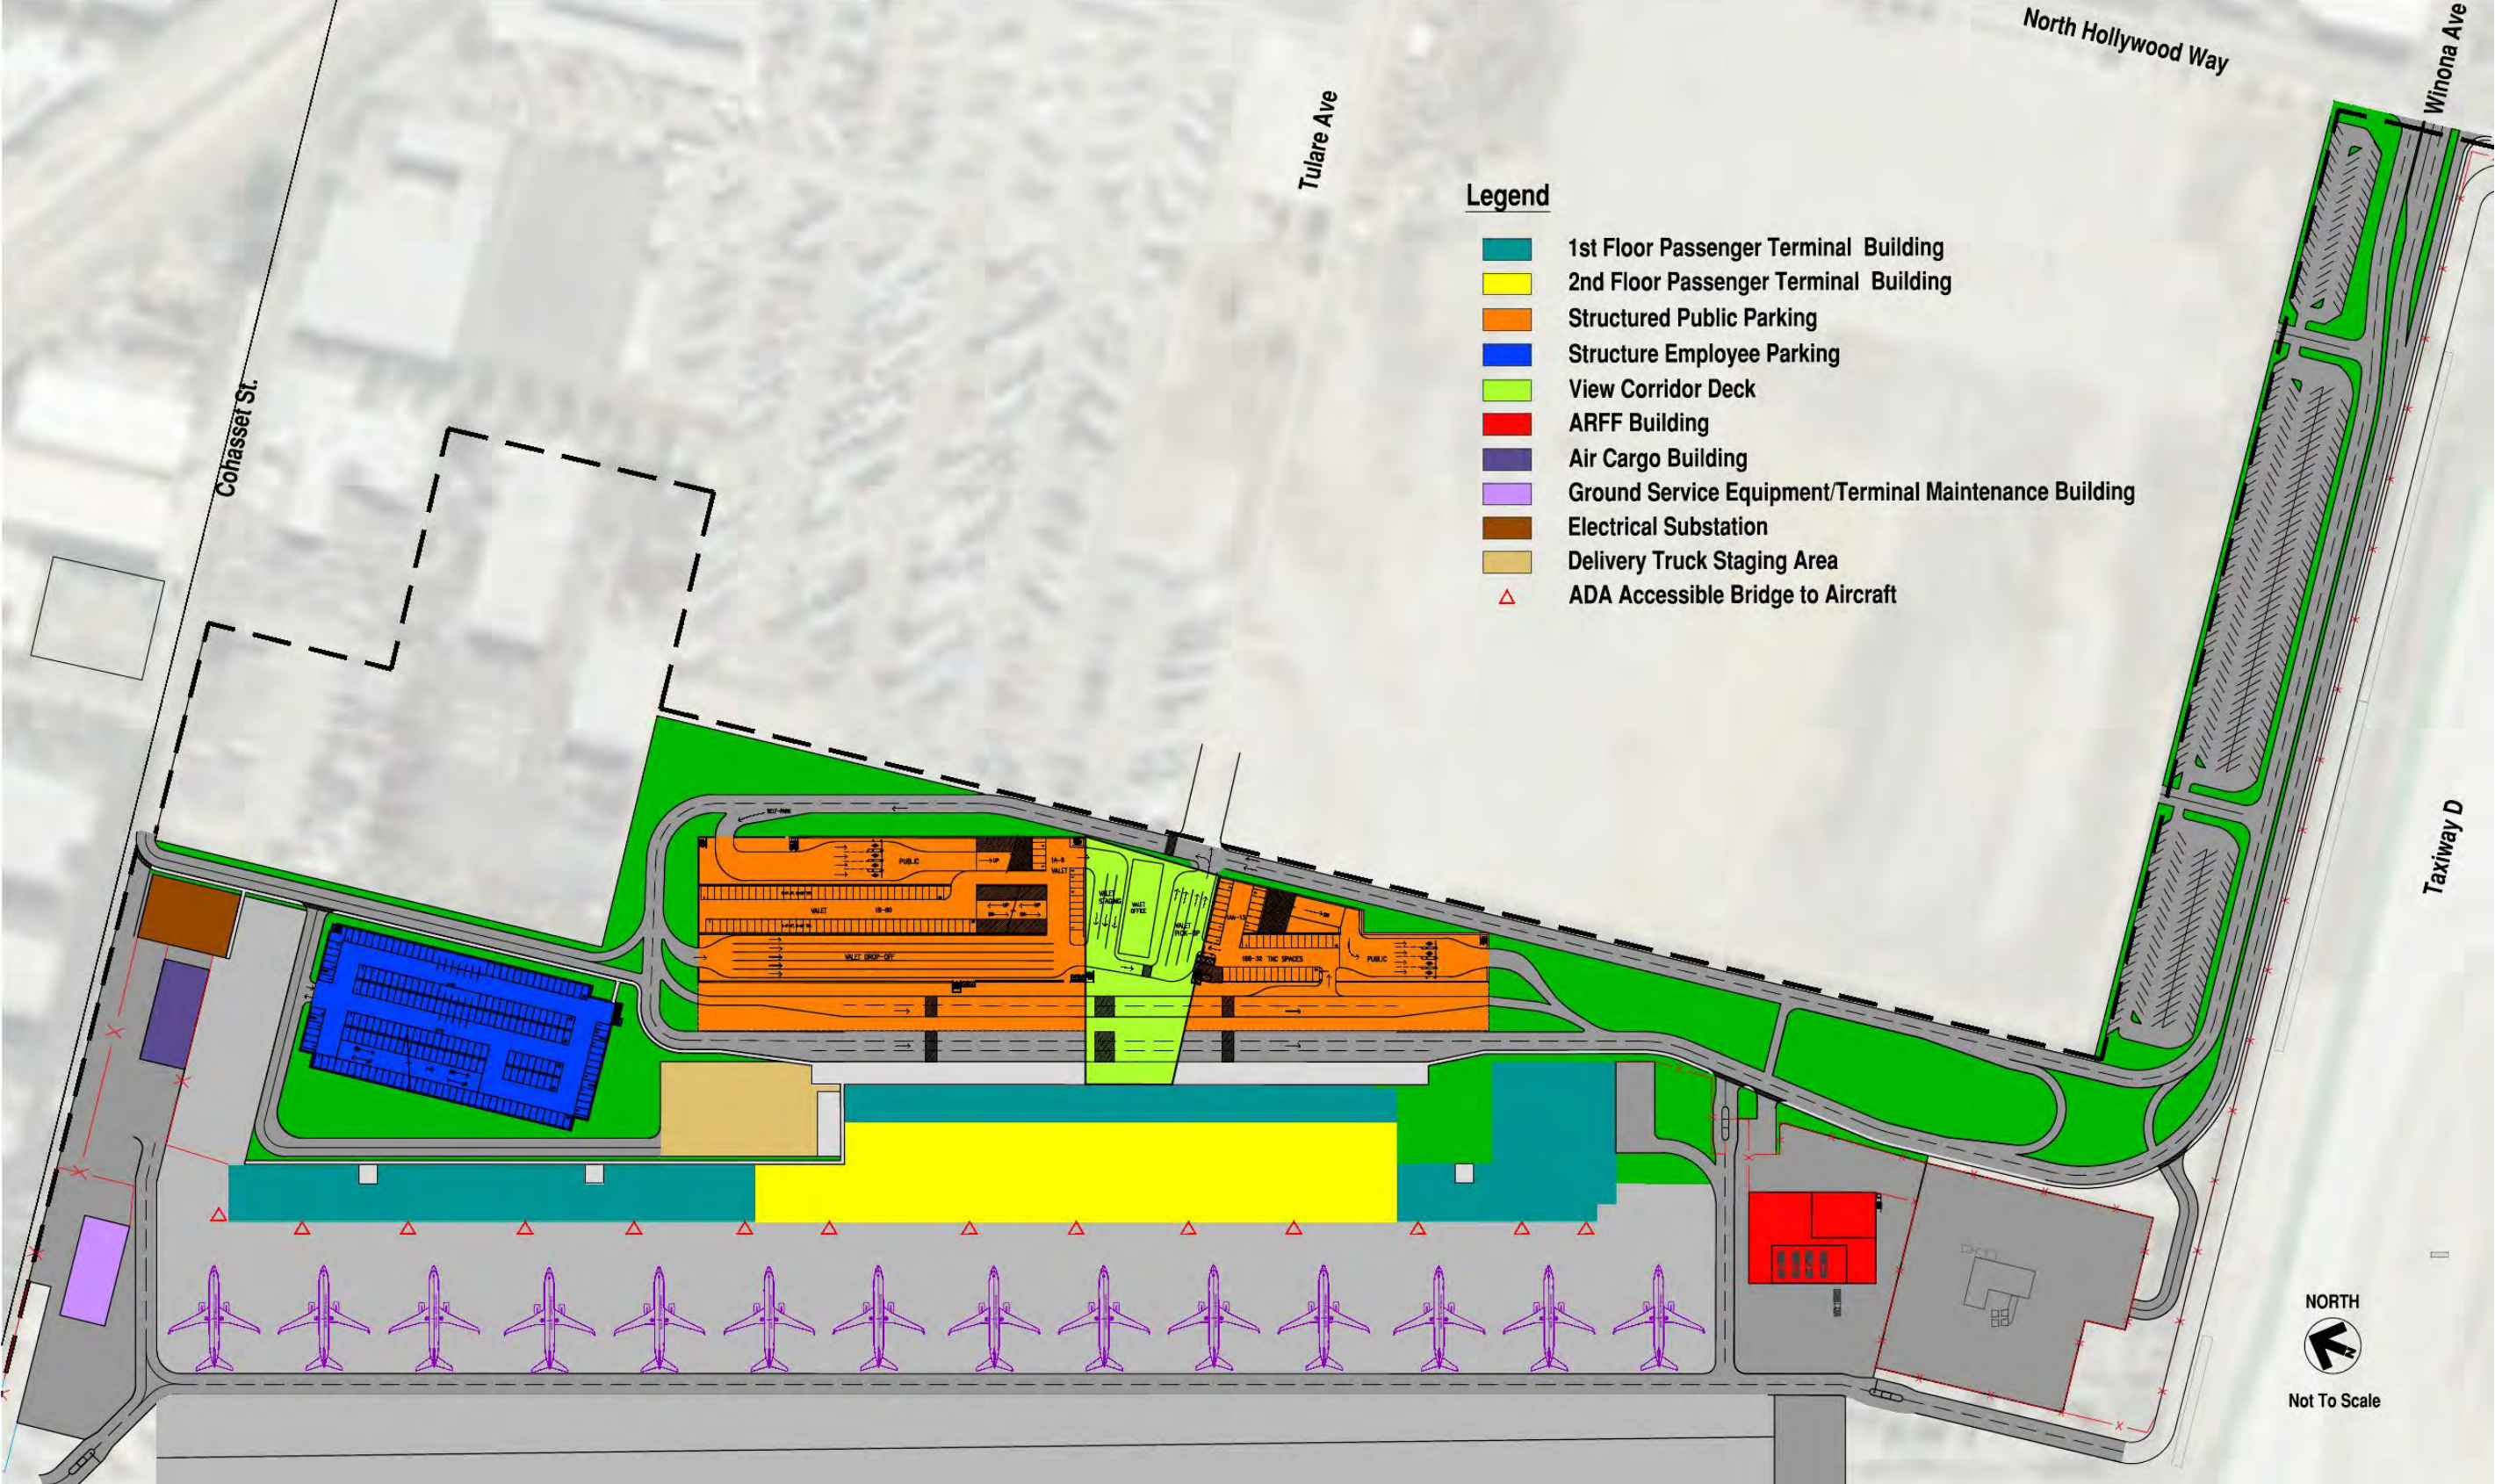





ADJACENT PROPERTY, FULL SIZE TERMINAL ALTERNATIVE

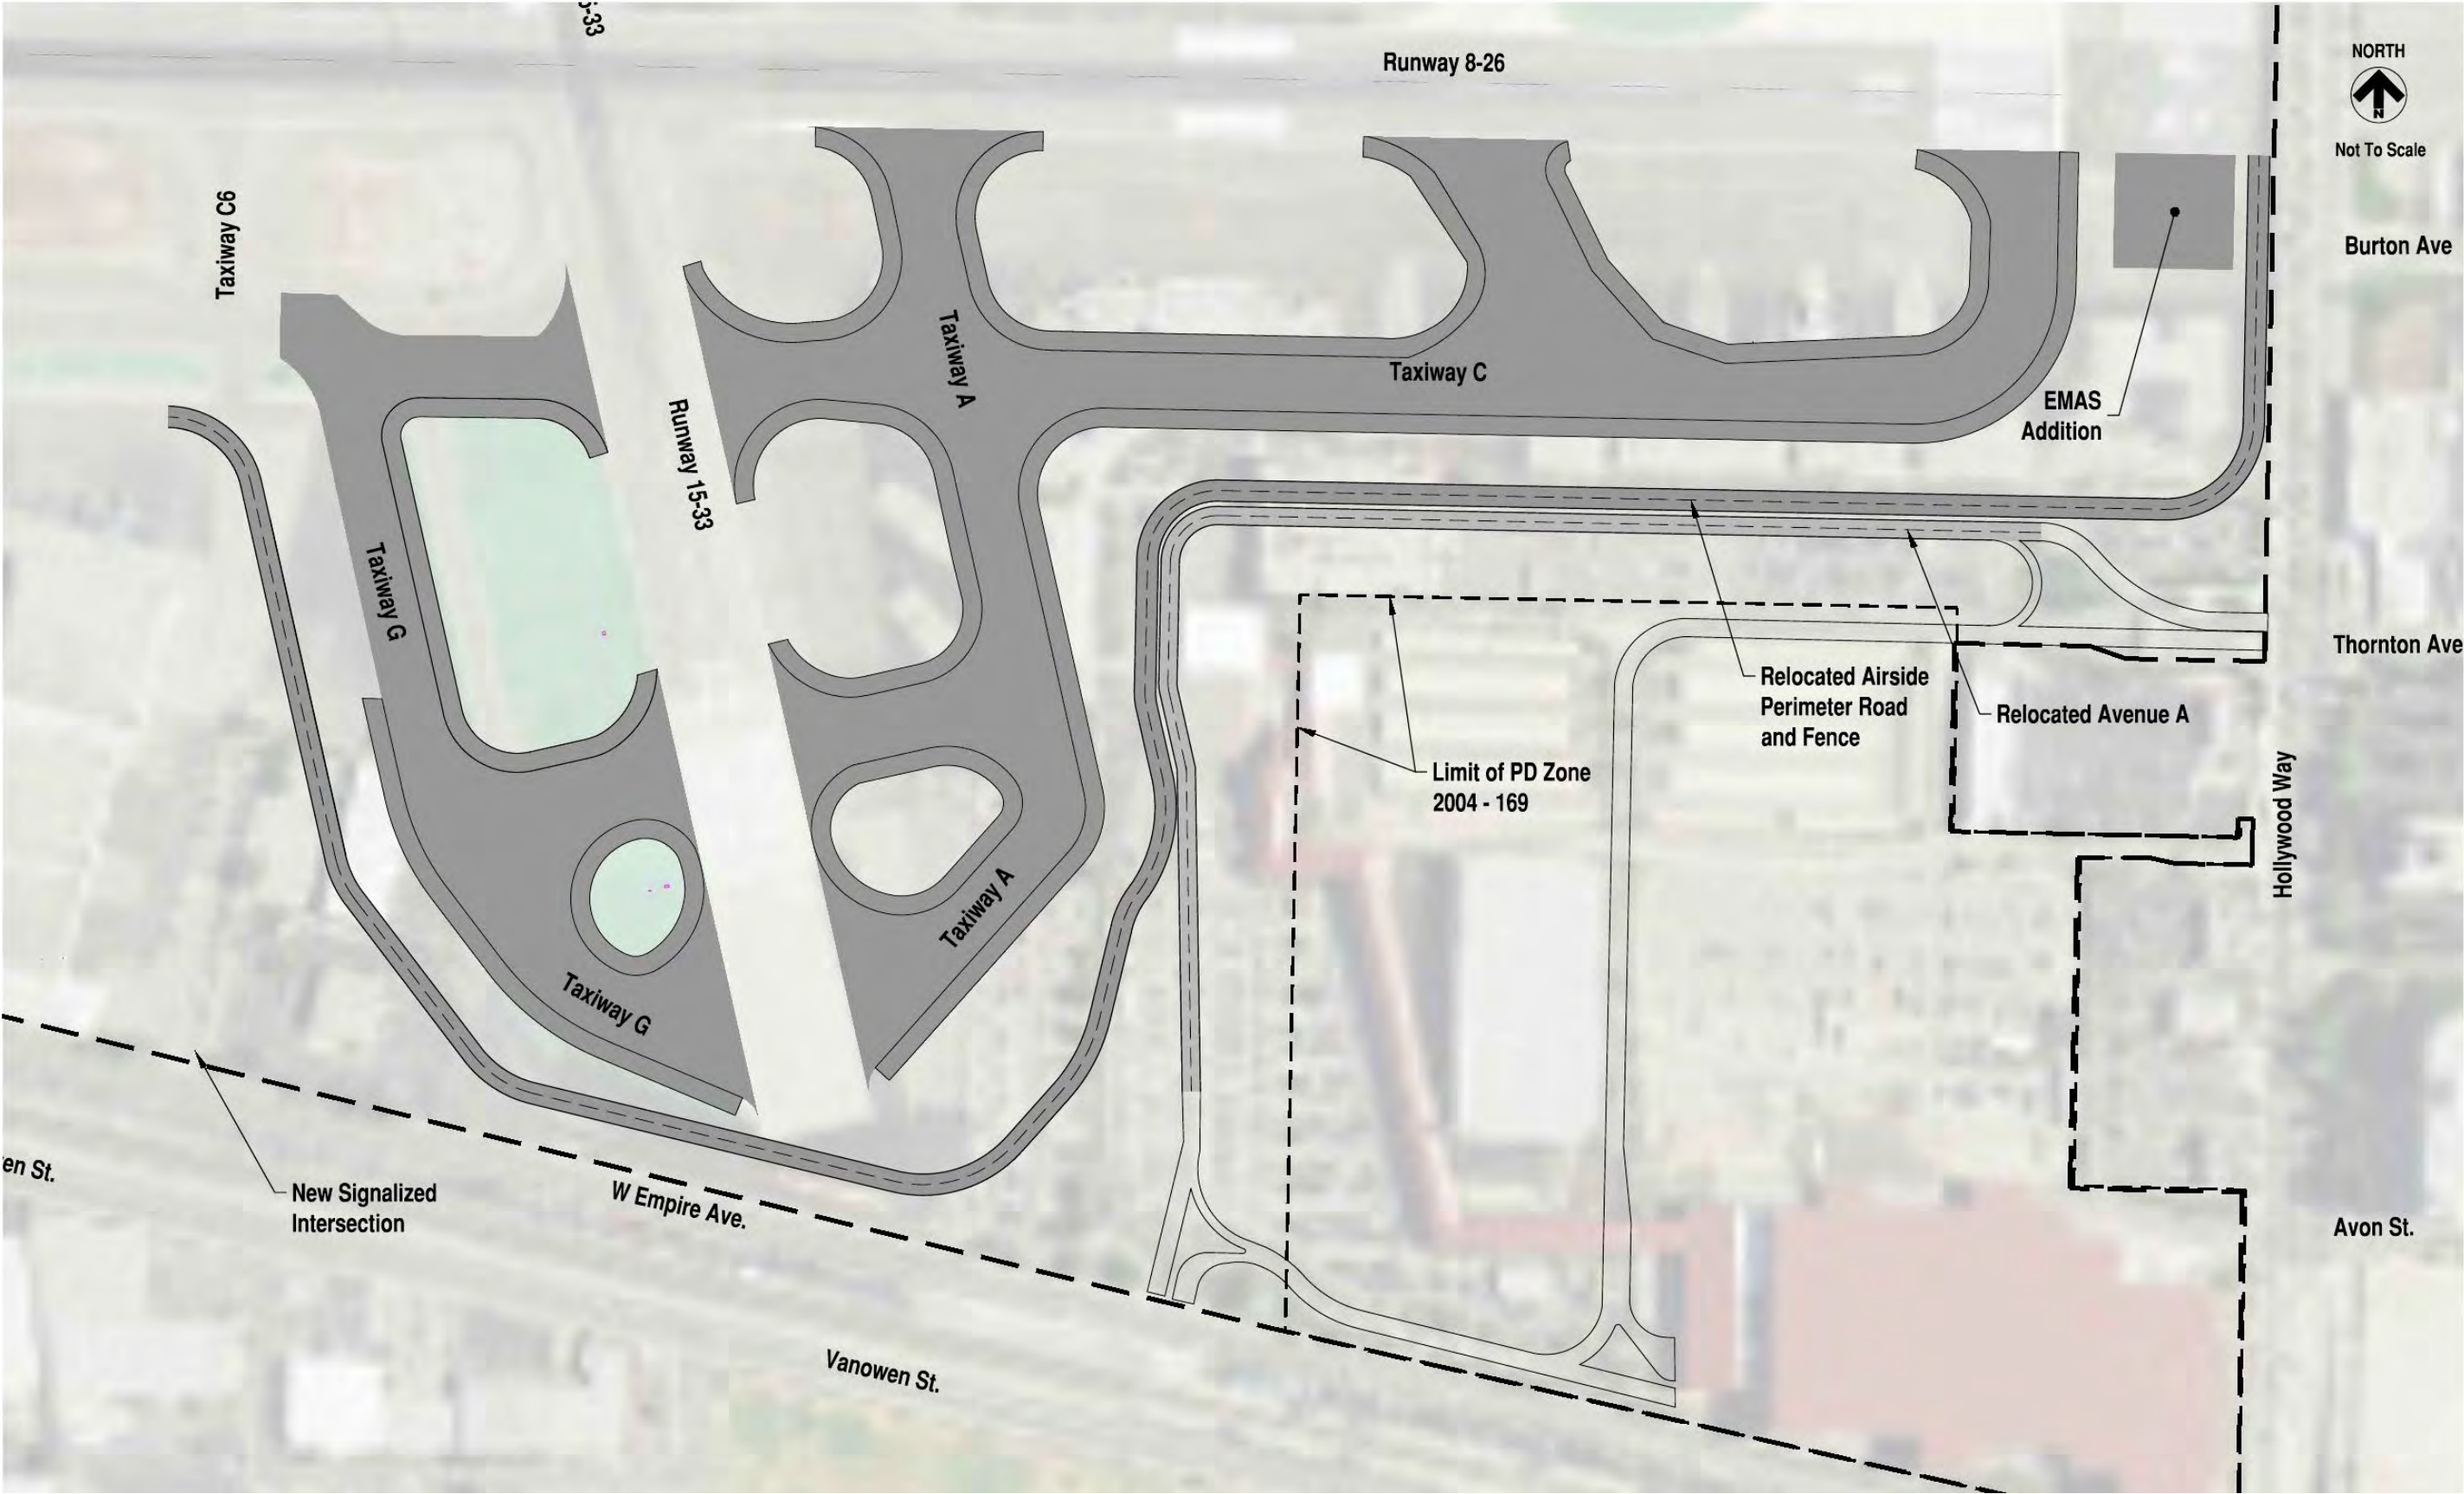




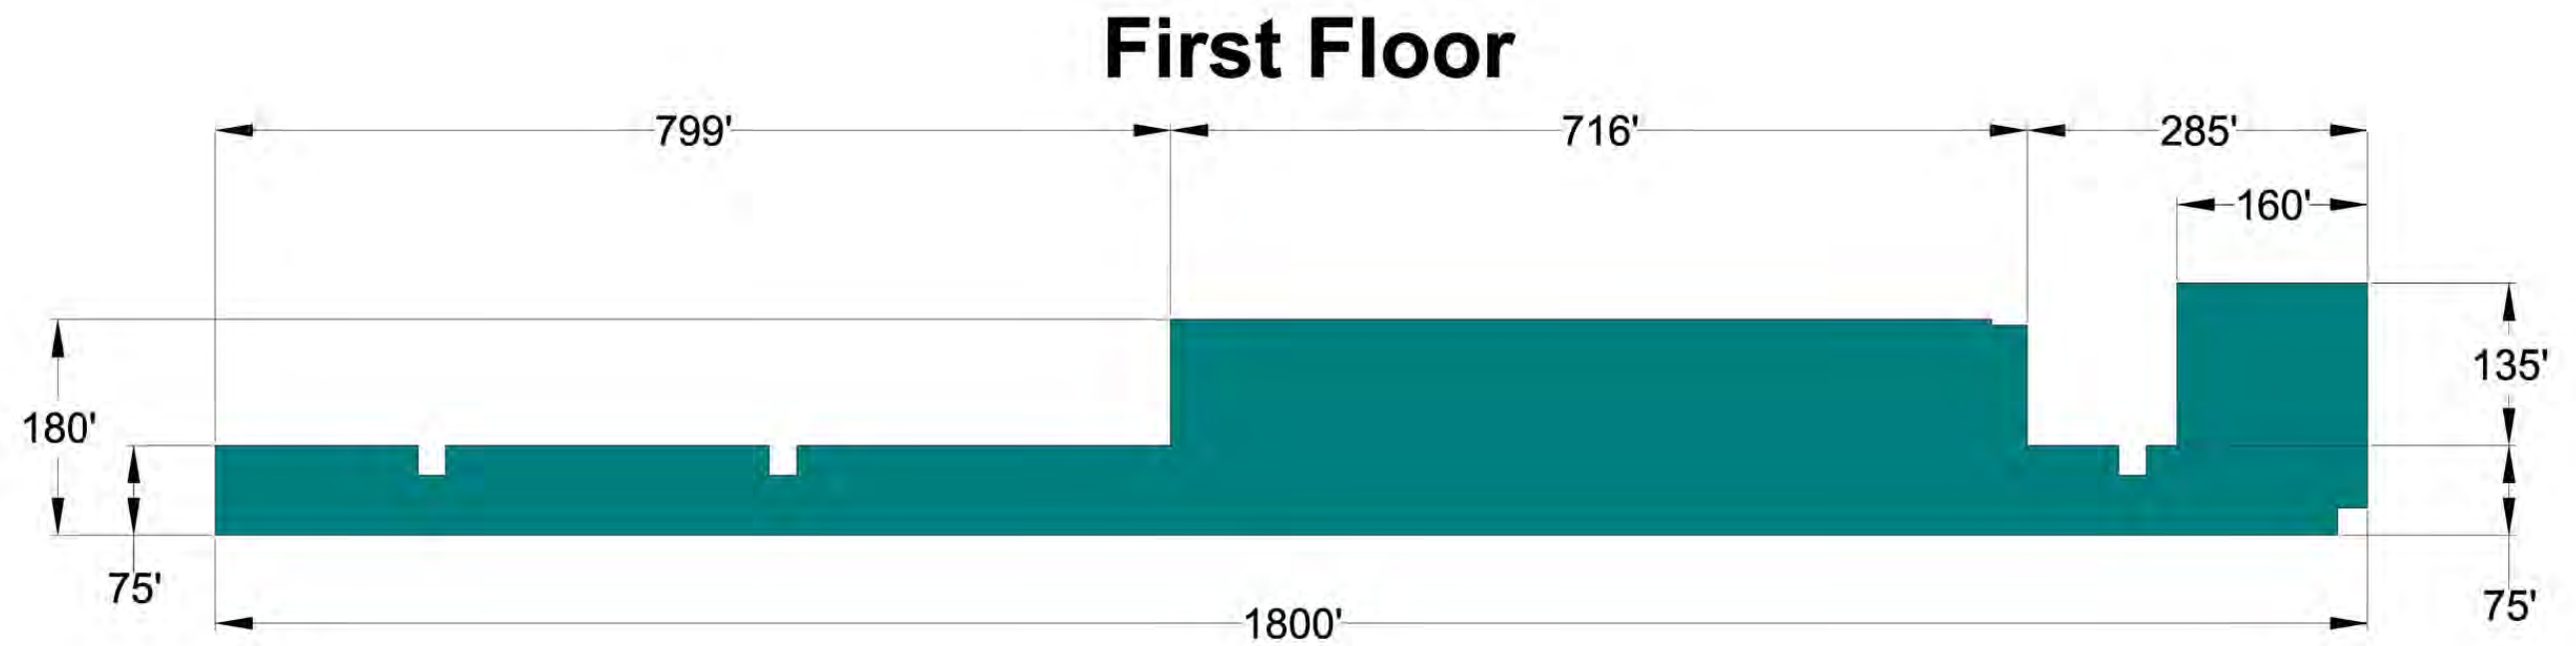



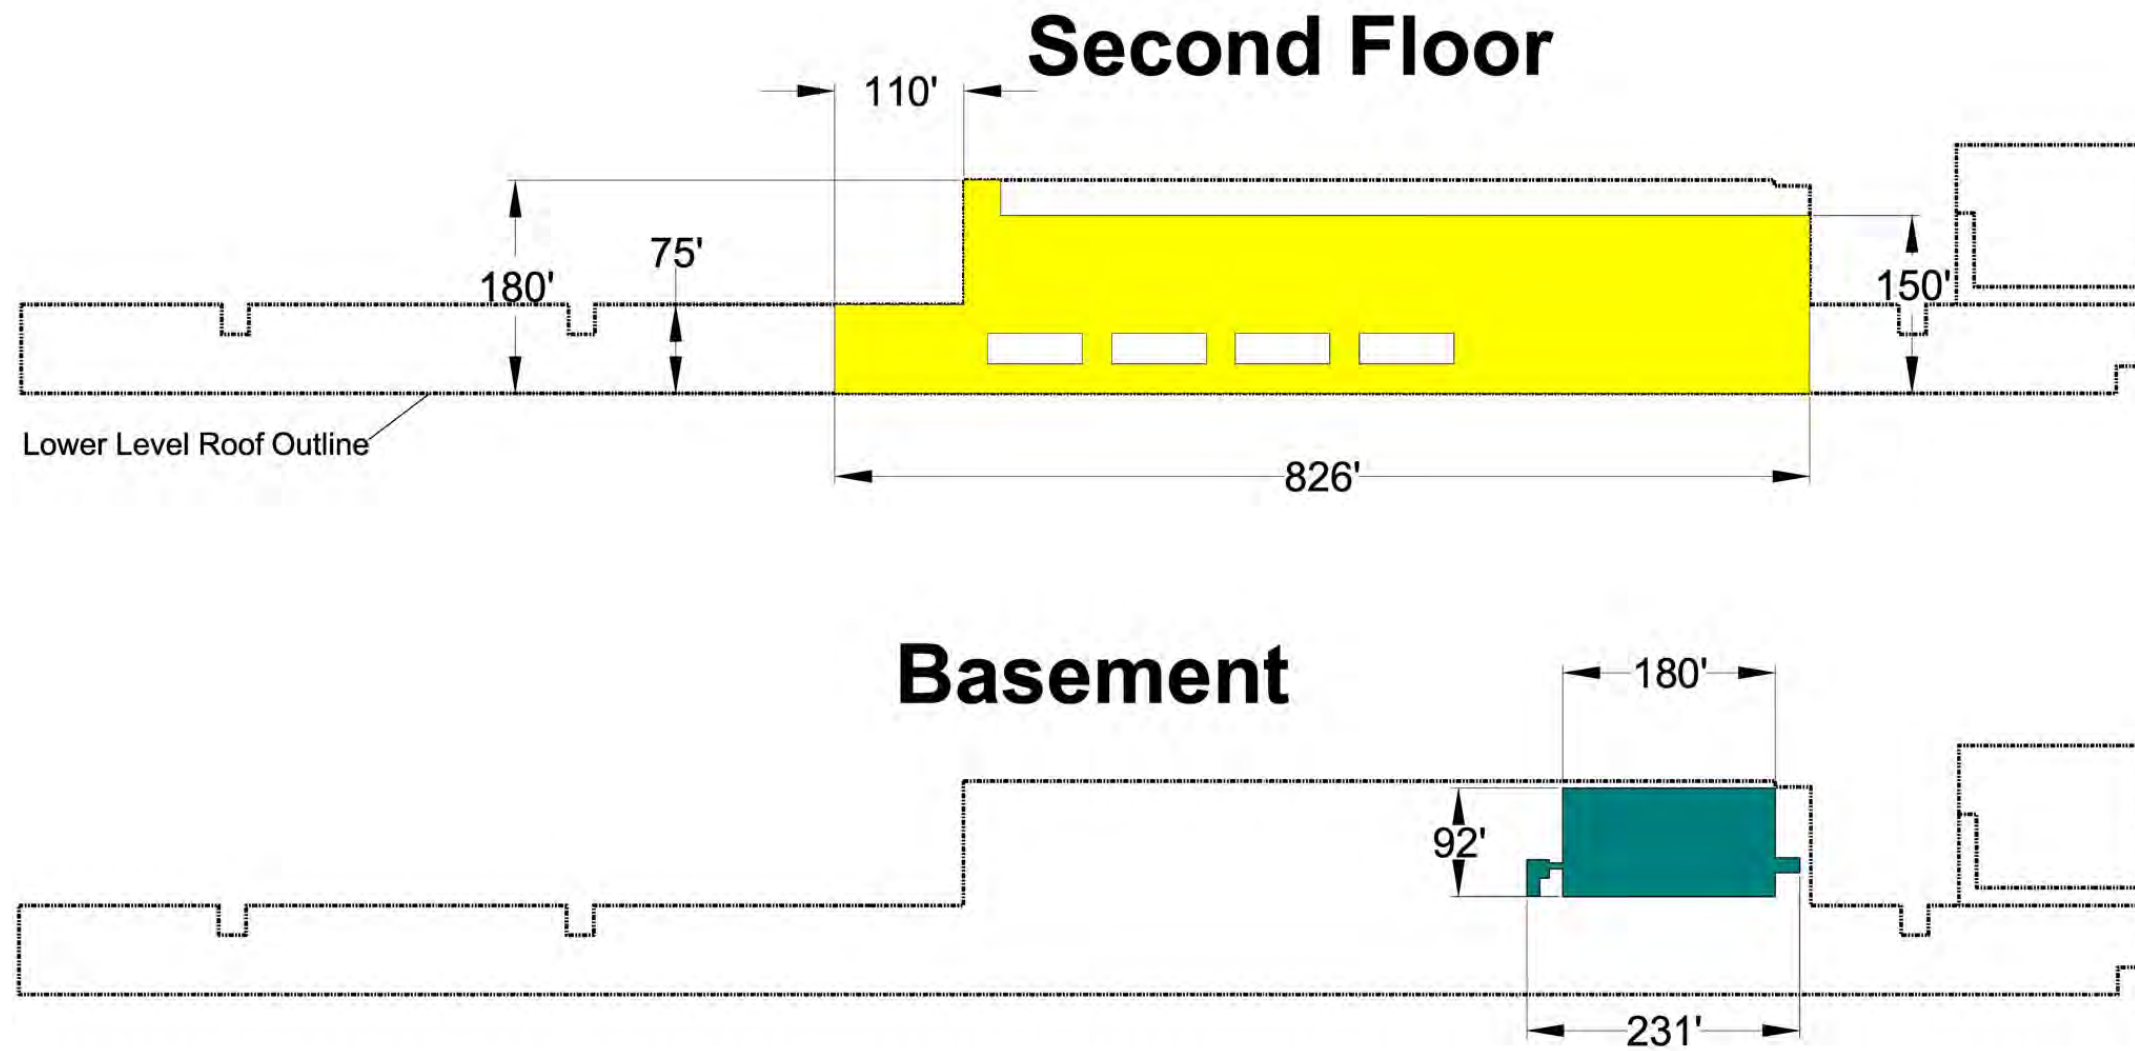




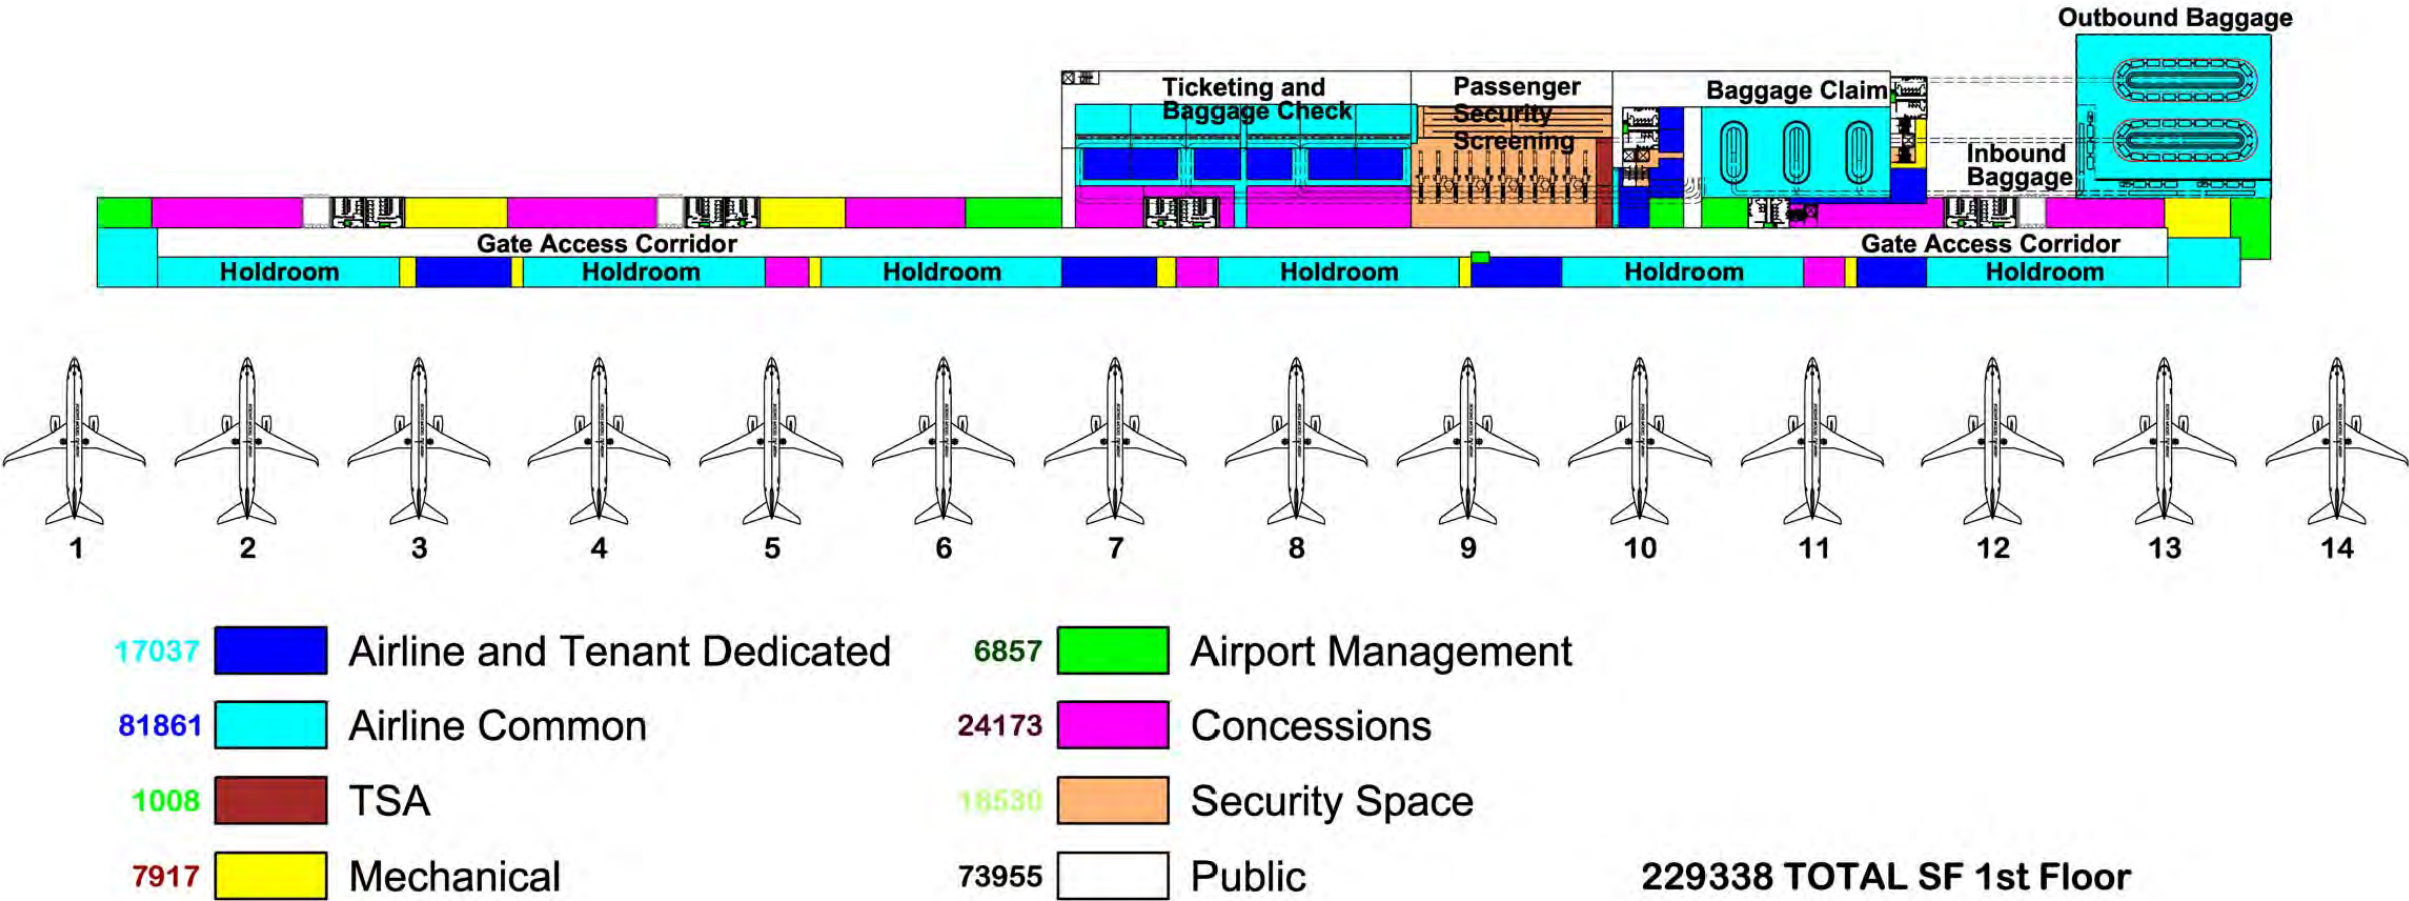





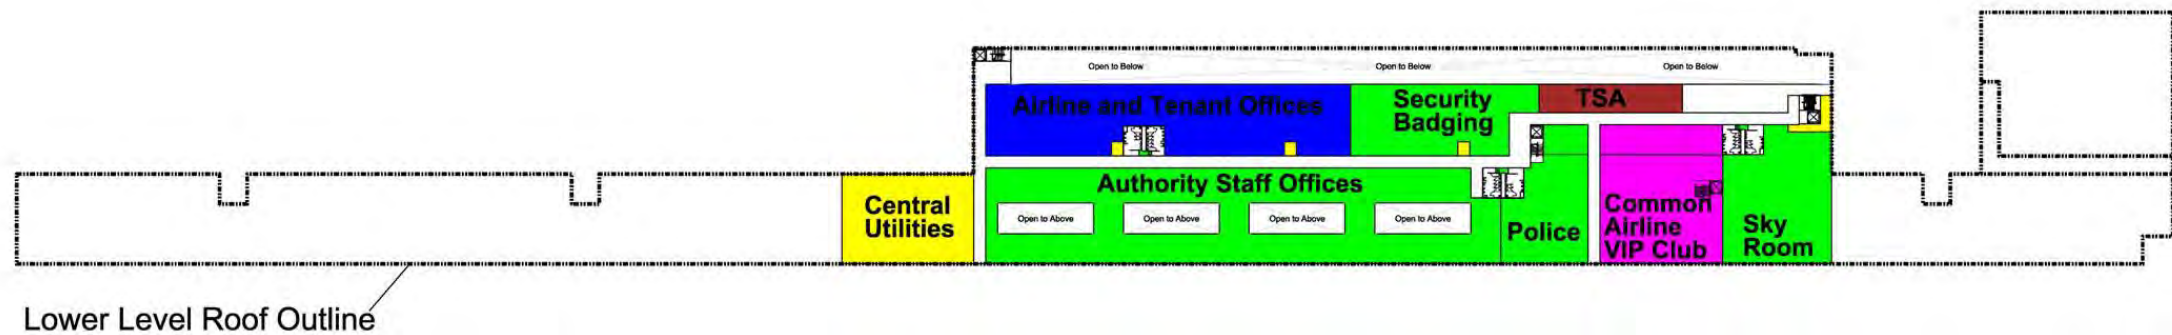




# ADJACENT PROPERTY, FULL SIZE TERMINAL ALTERNATIVE



17178		Airline and Tenant Dedicated	50344		Airport Management
2851		TSA	11882		Concessions
9070		Mechanical	17041		Public
108366 TOTAL SF 2nd Floor					

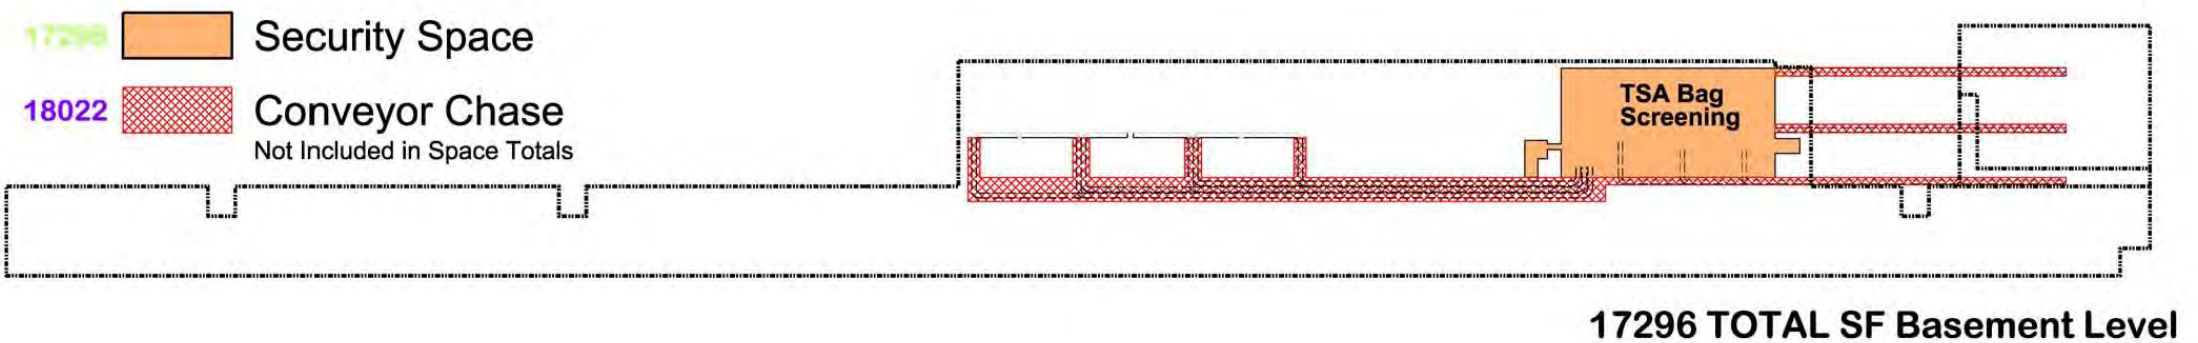







ADJACENT PROPERTY, FULL SIZE TERMINAL ALTERNATIVE





ADJACENT PROPERTY, FULL SIZE TERMINAL ALTERNATIVE


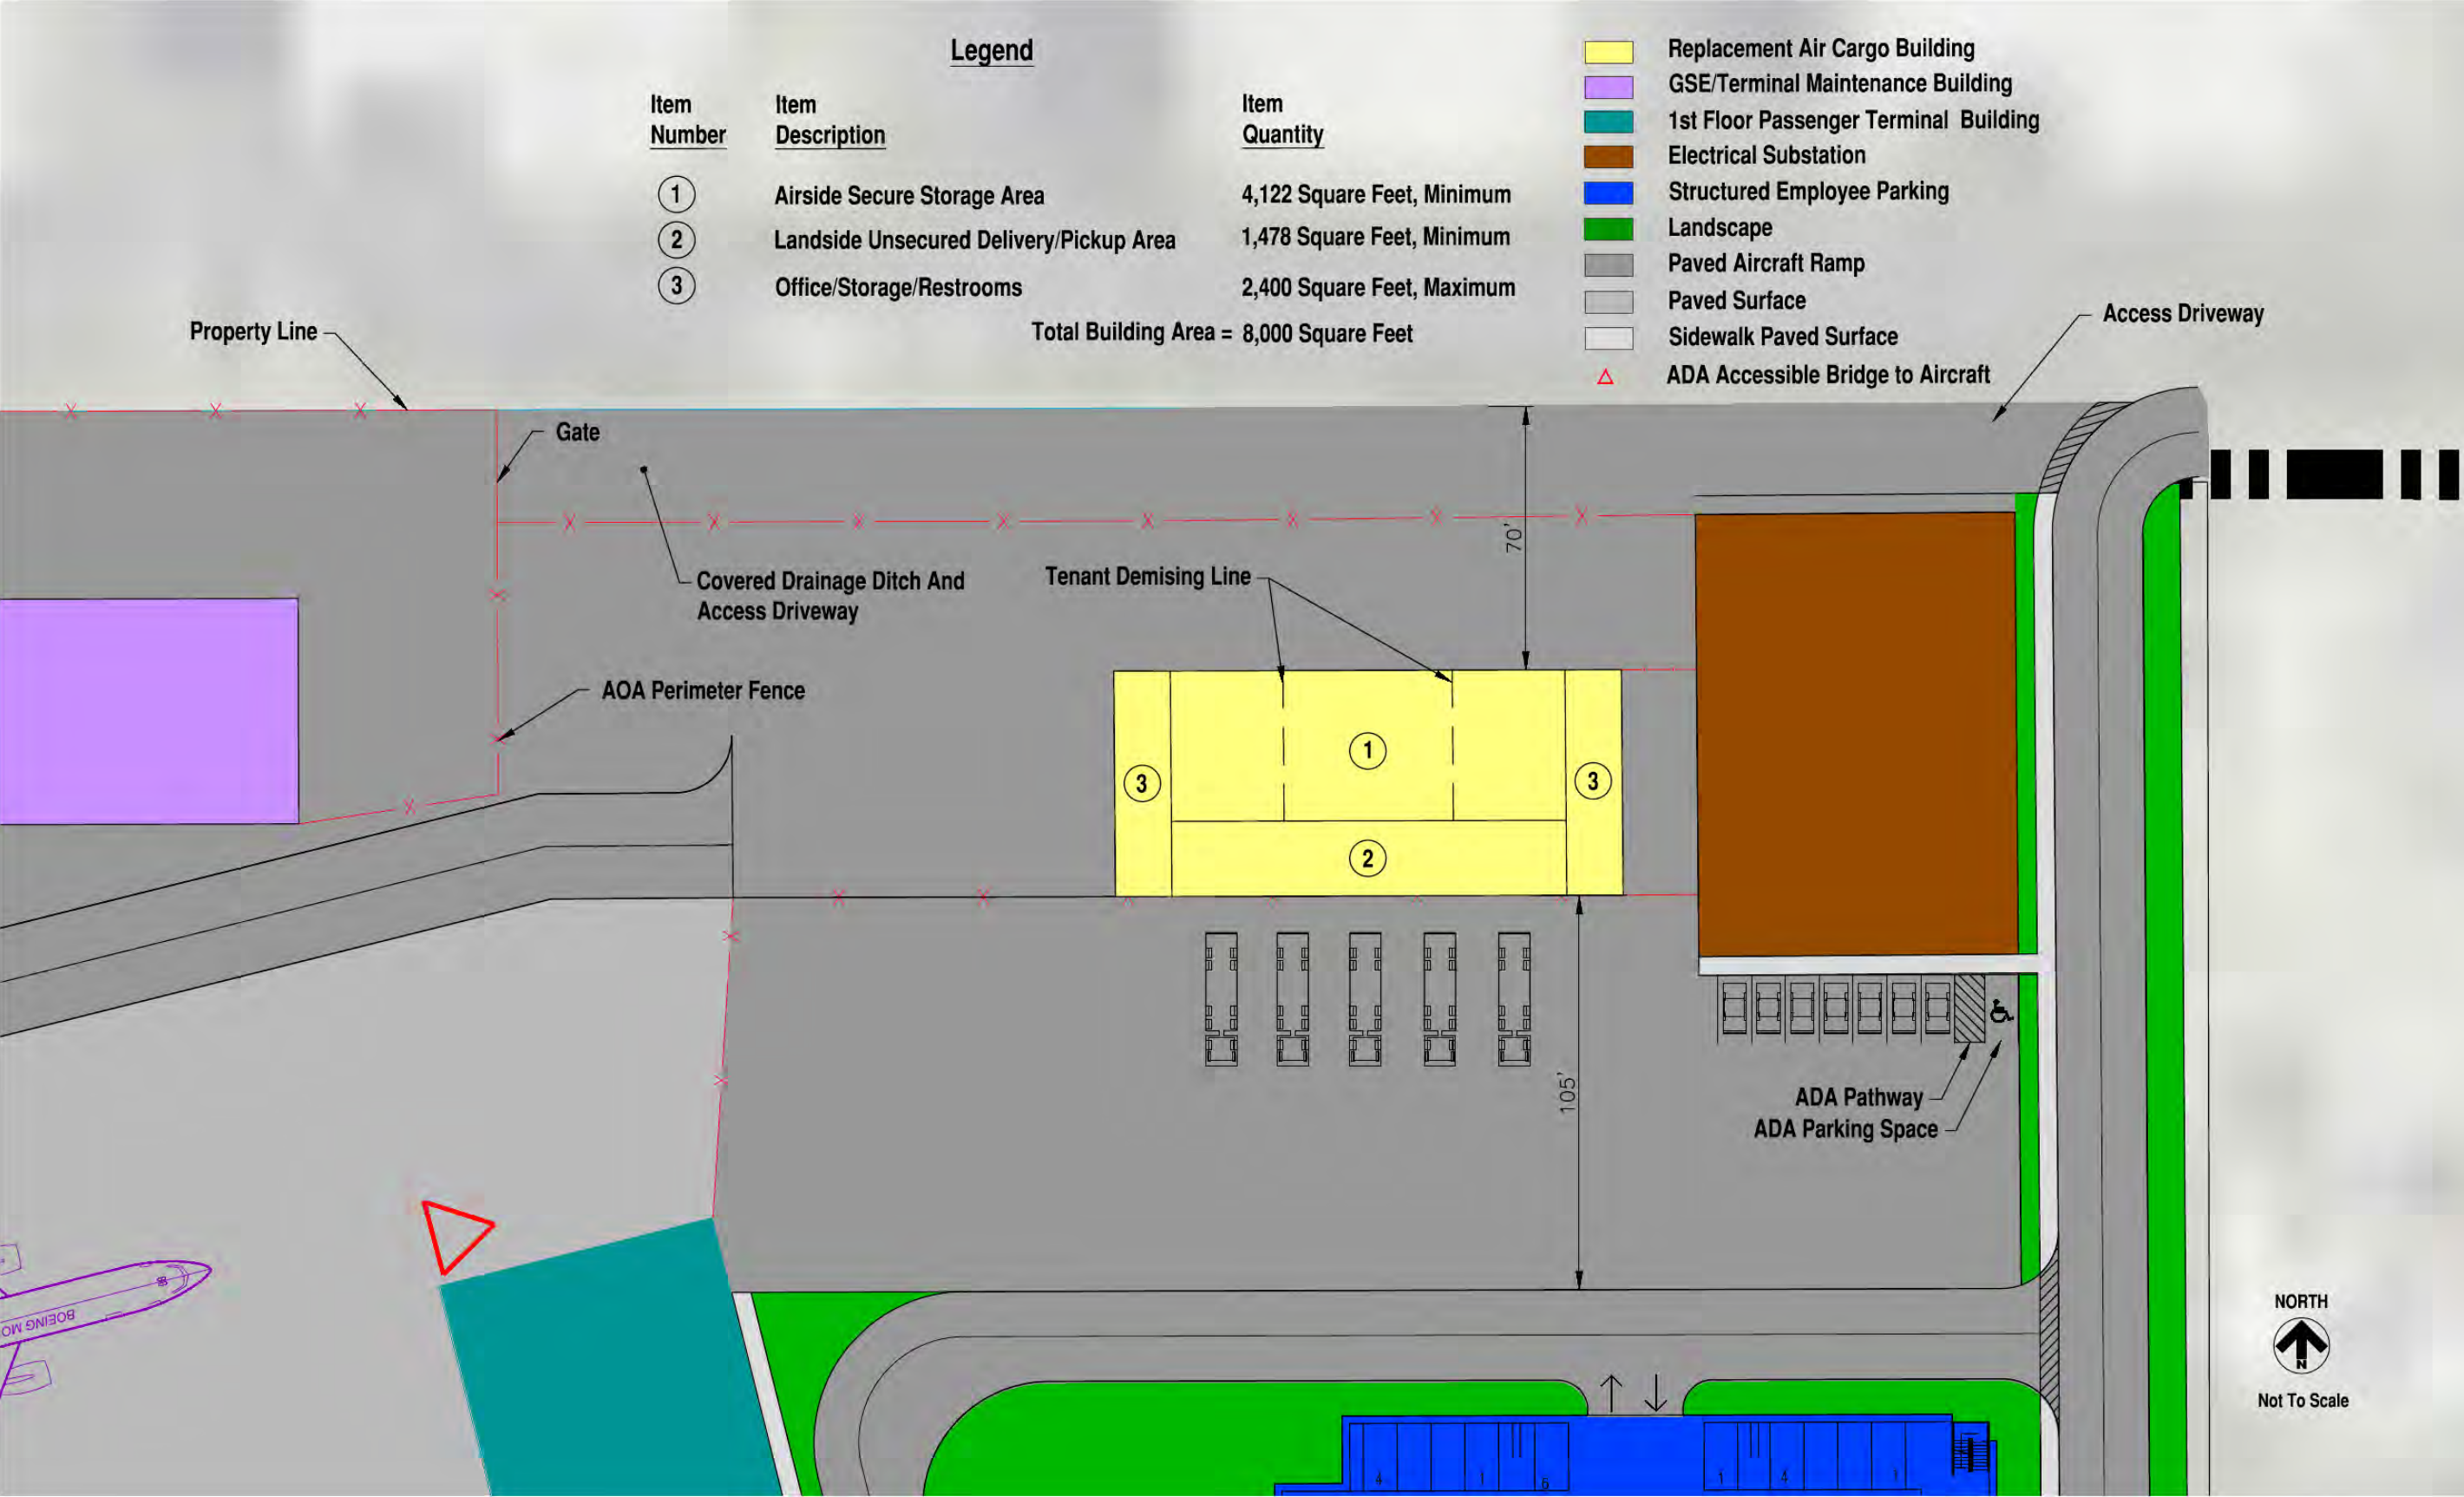


EXHIBIT 6  
REPLACEMENT AIR CARGO BUILDING FLOOR PLAN







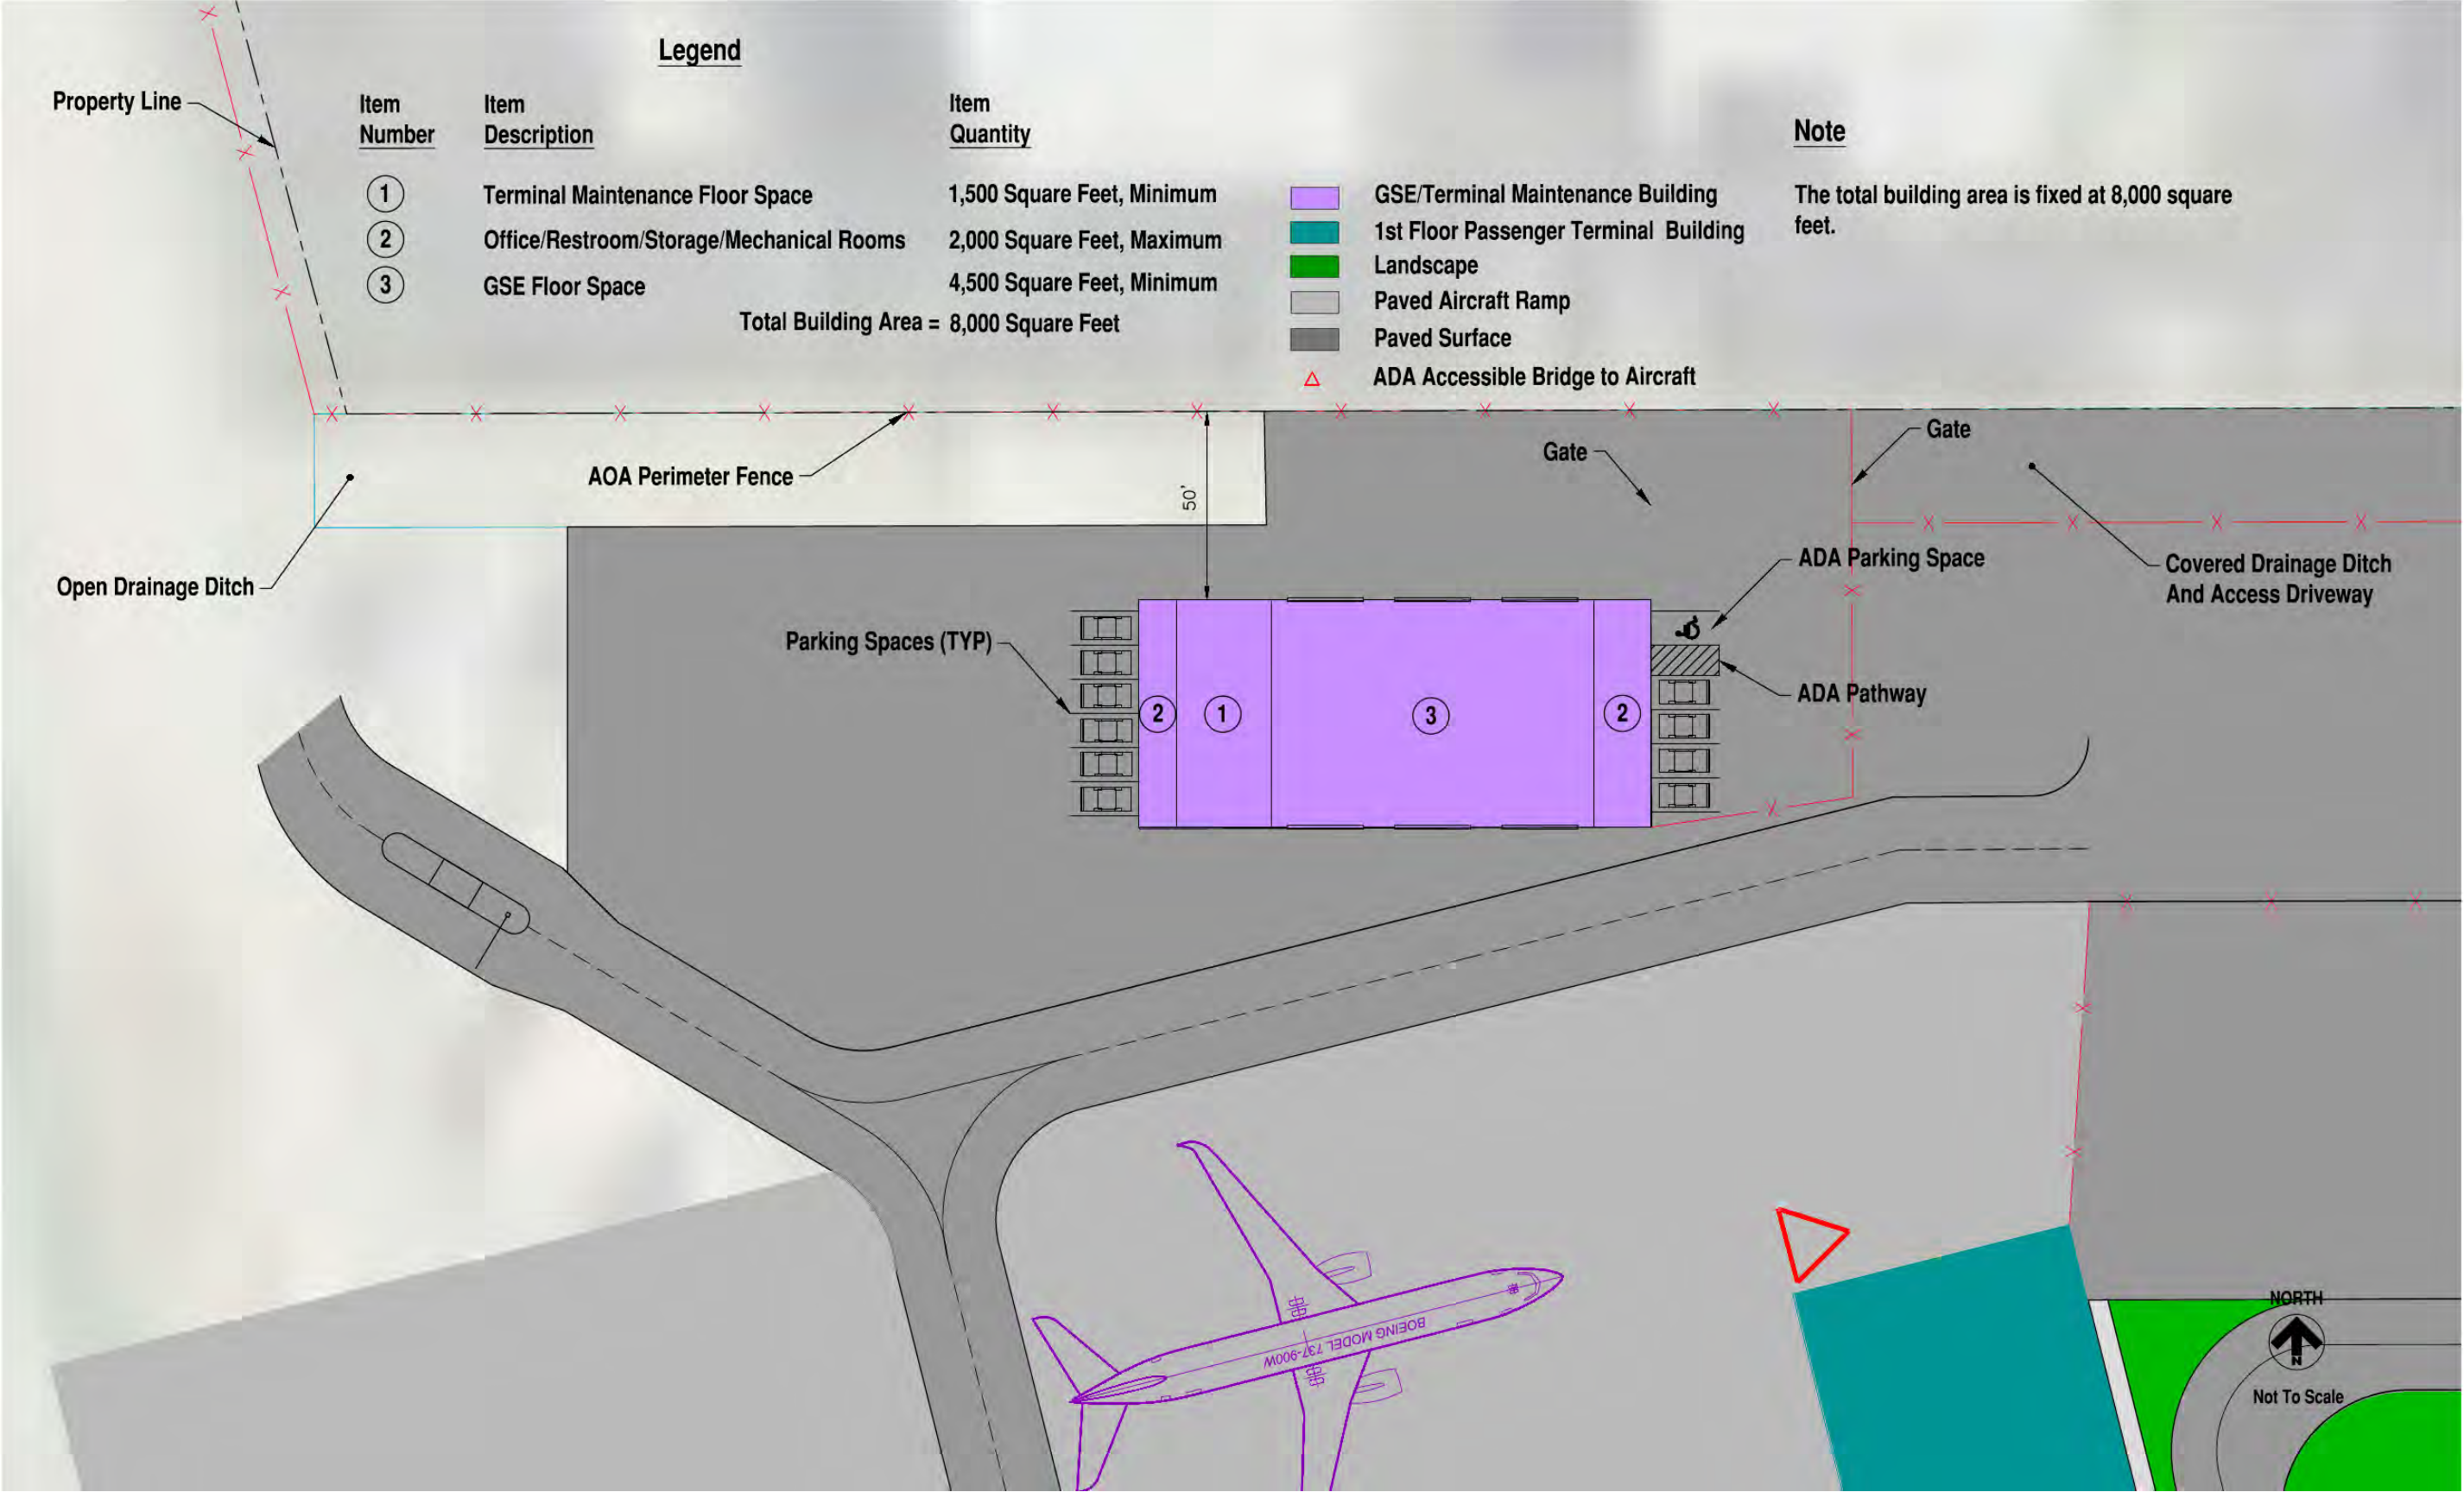







## ADJACENT PROPERTY, FULL SIZE TERMINAL ALTERNATIVE










ADJACENT PROPERTY, FULL SIZE TERMINAL ALTERNATIVE






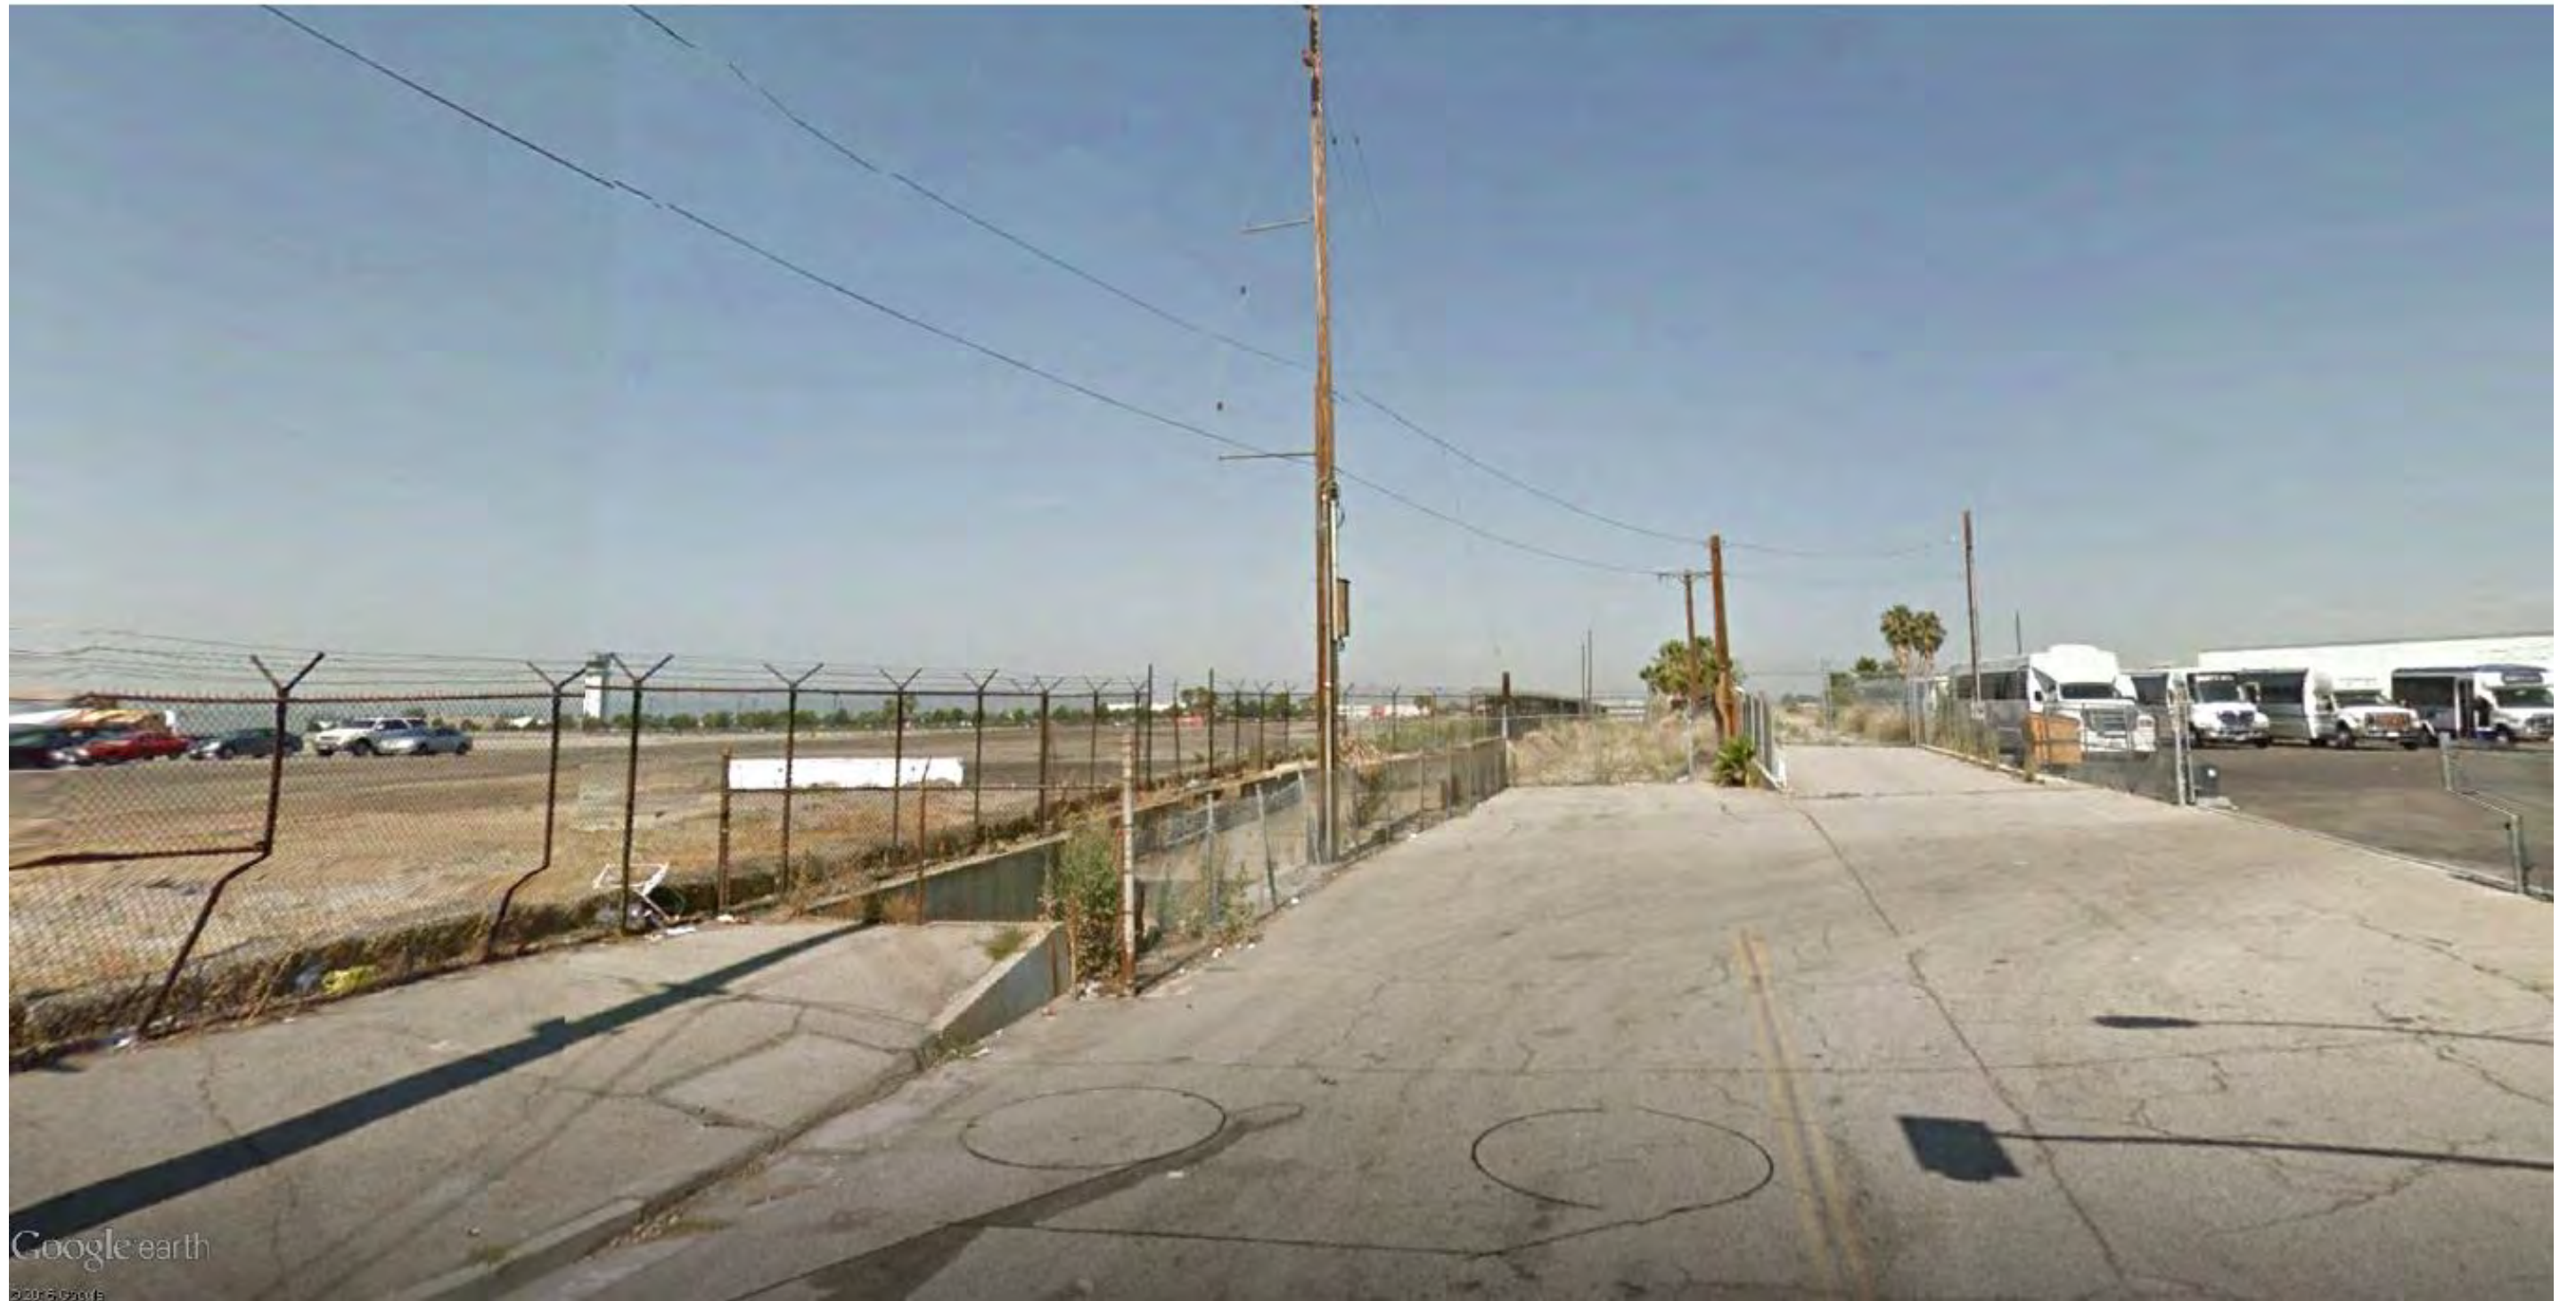

Google earth  
8/20/2015



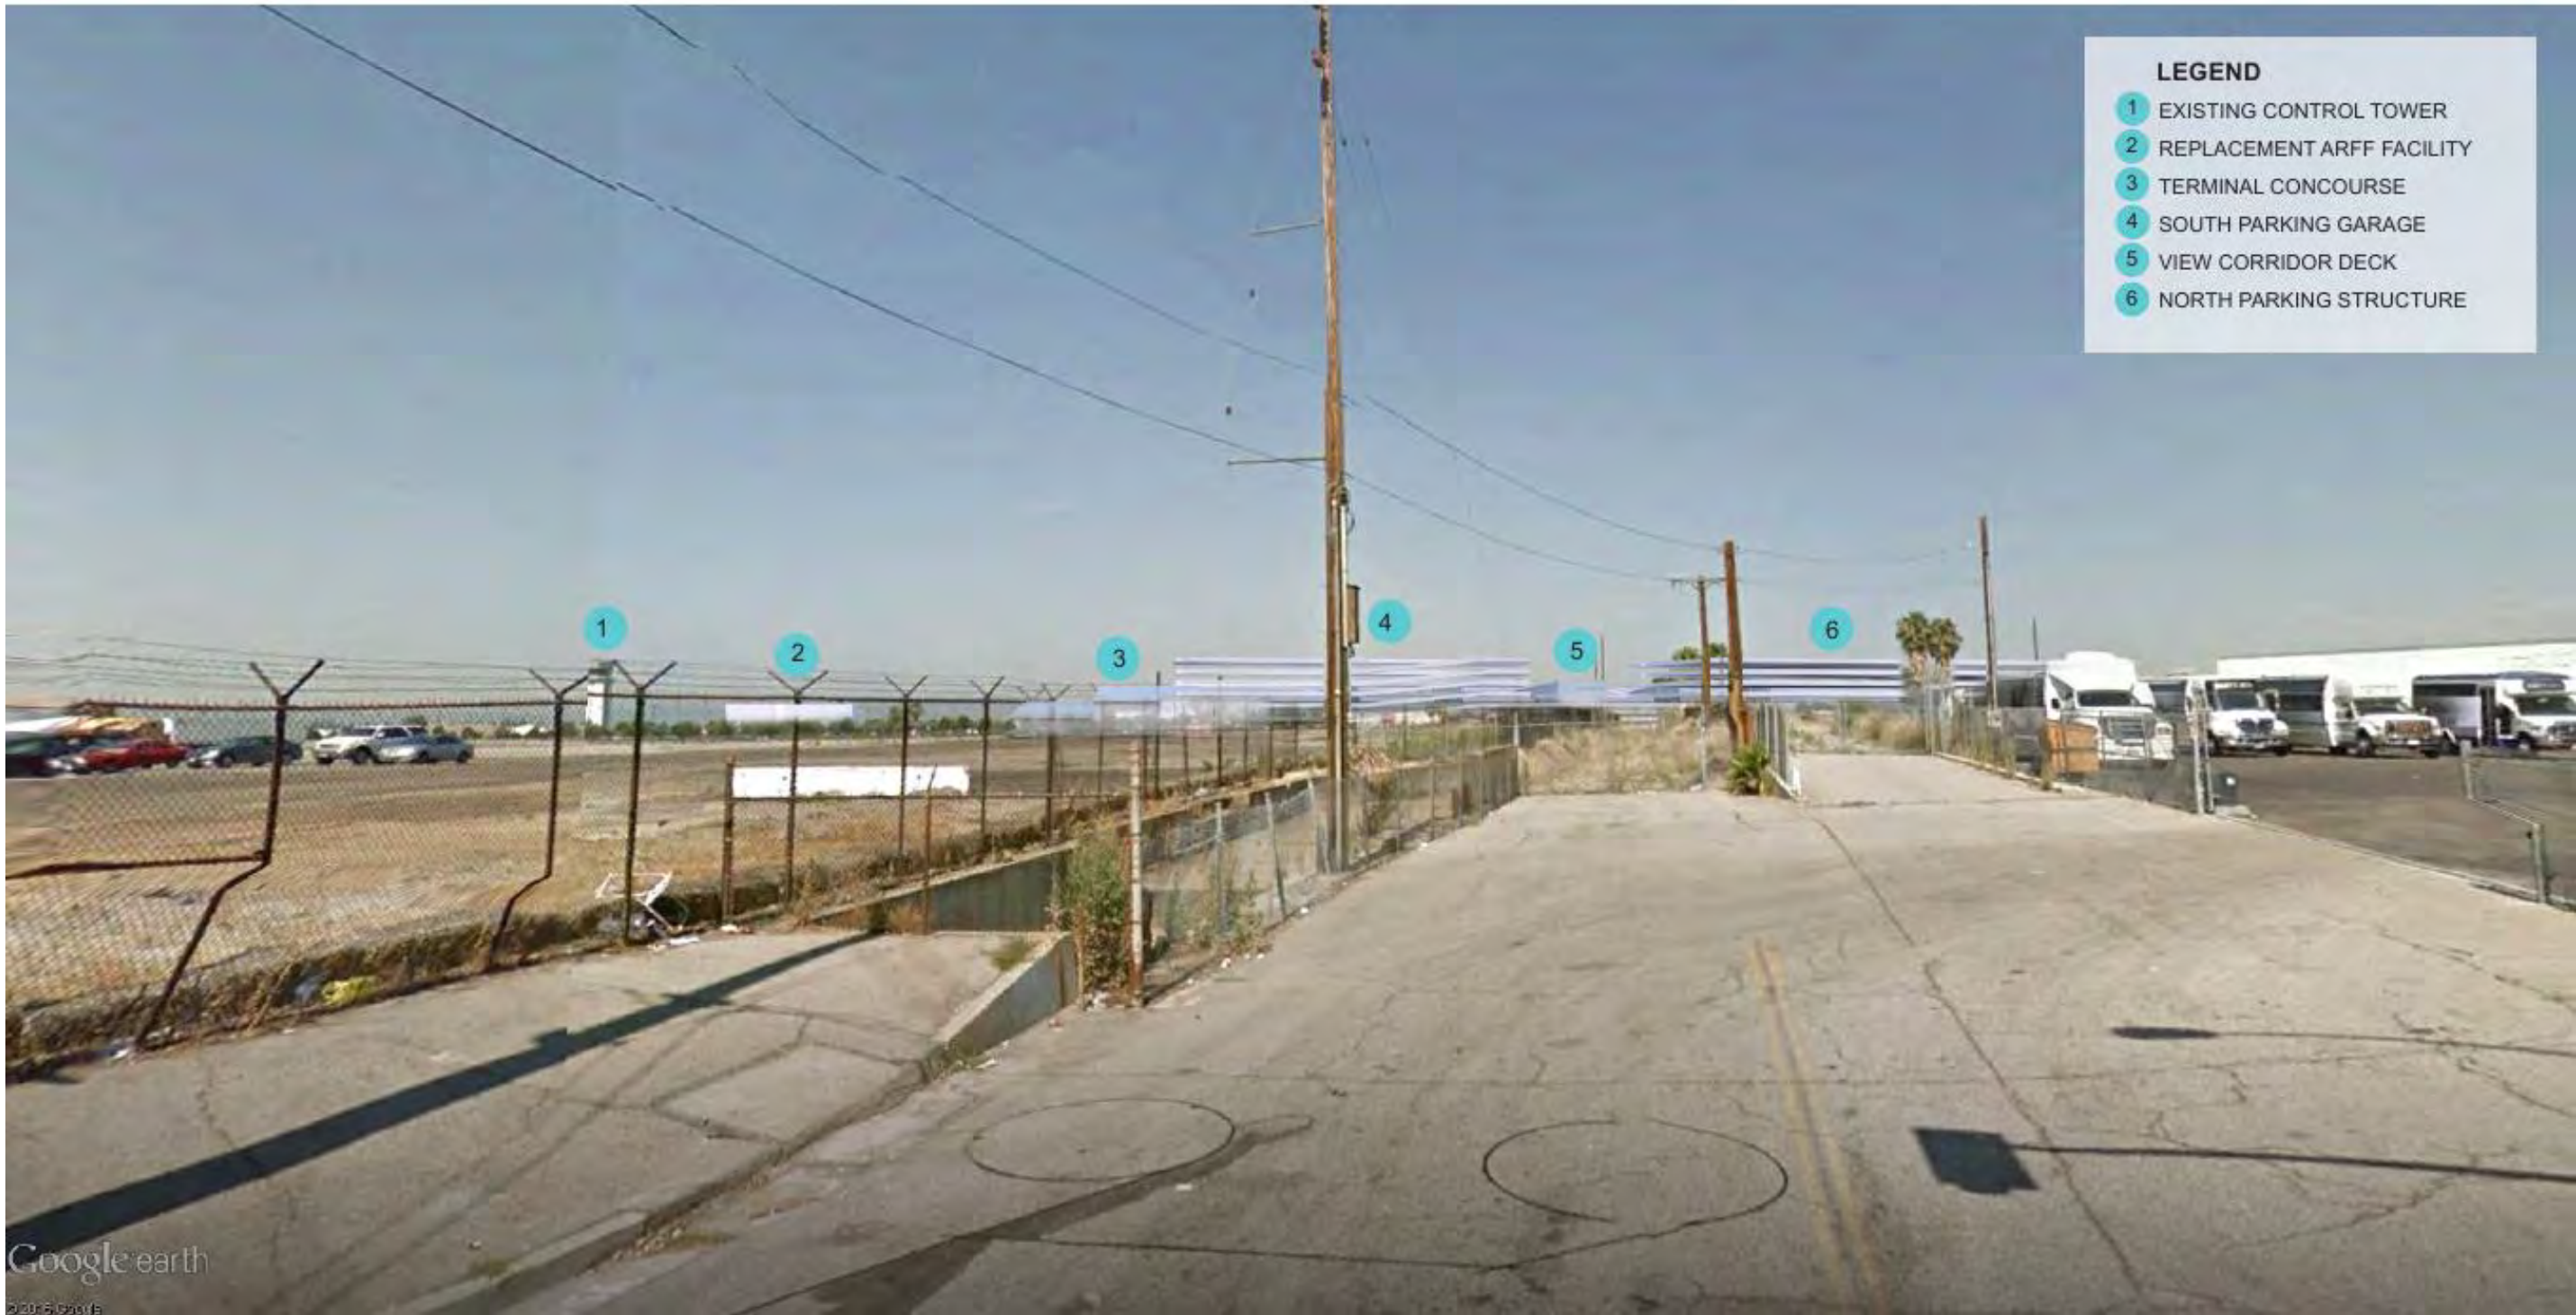









***ADJACENT PROPERTY, FULL SIZE TERMINAL ALTERNATIVE***


- LEGEND**
- 1 REPLACEMENT ARFF FACILITY
  - 2 TERMINAL CONCOURSE
  - 3 SOUTH PARKING GARAGE
  - 4 VIEW CORRIDOR DECK
  - 5 NORTH PARKING STRUCTURE
  - 6 EMPLOYEE PARKING STRUCTURE
  - 7 REPLACEMENT CARGO BUILDING

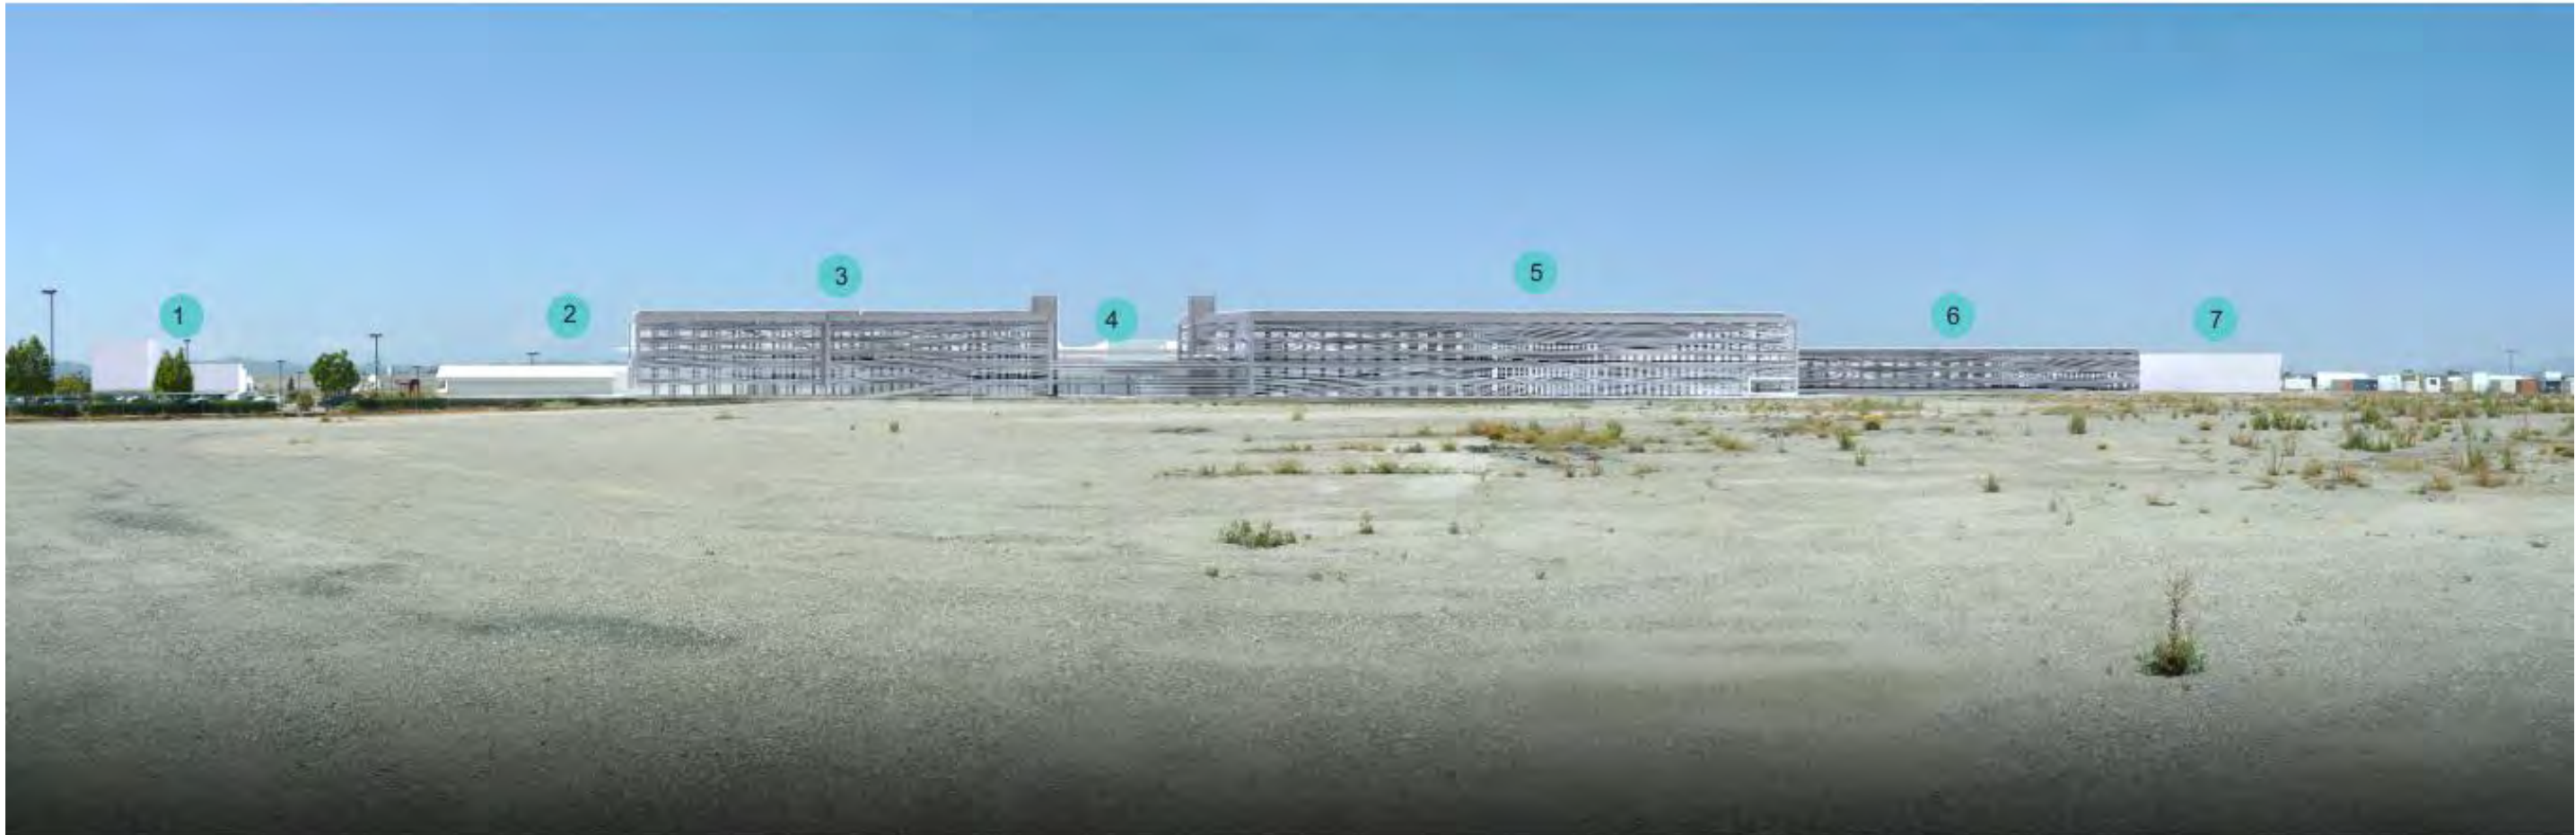




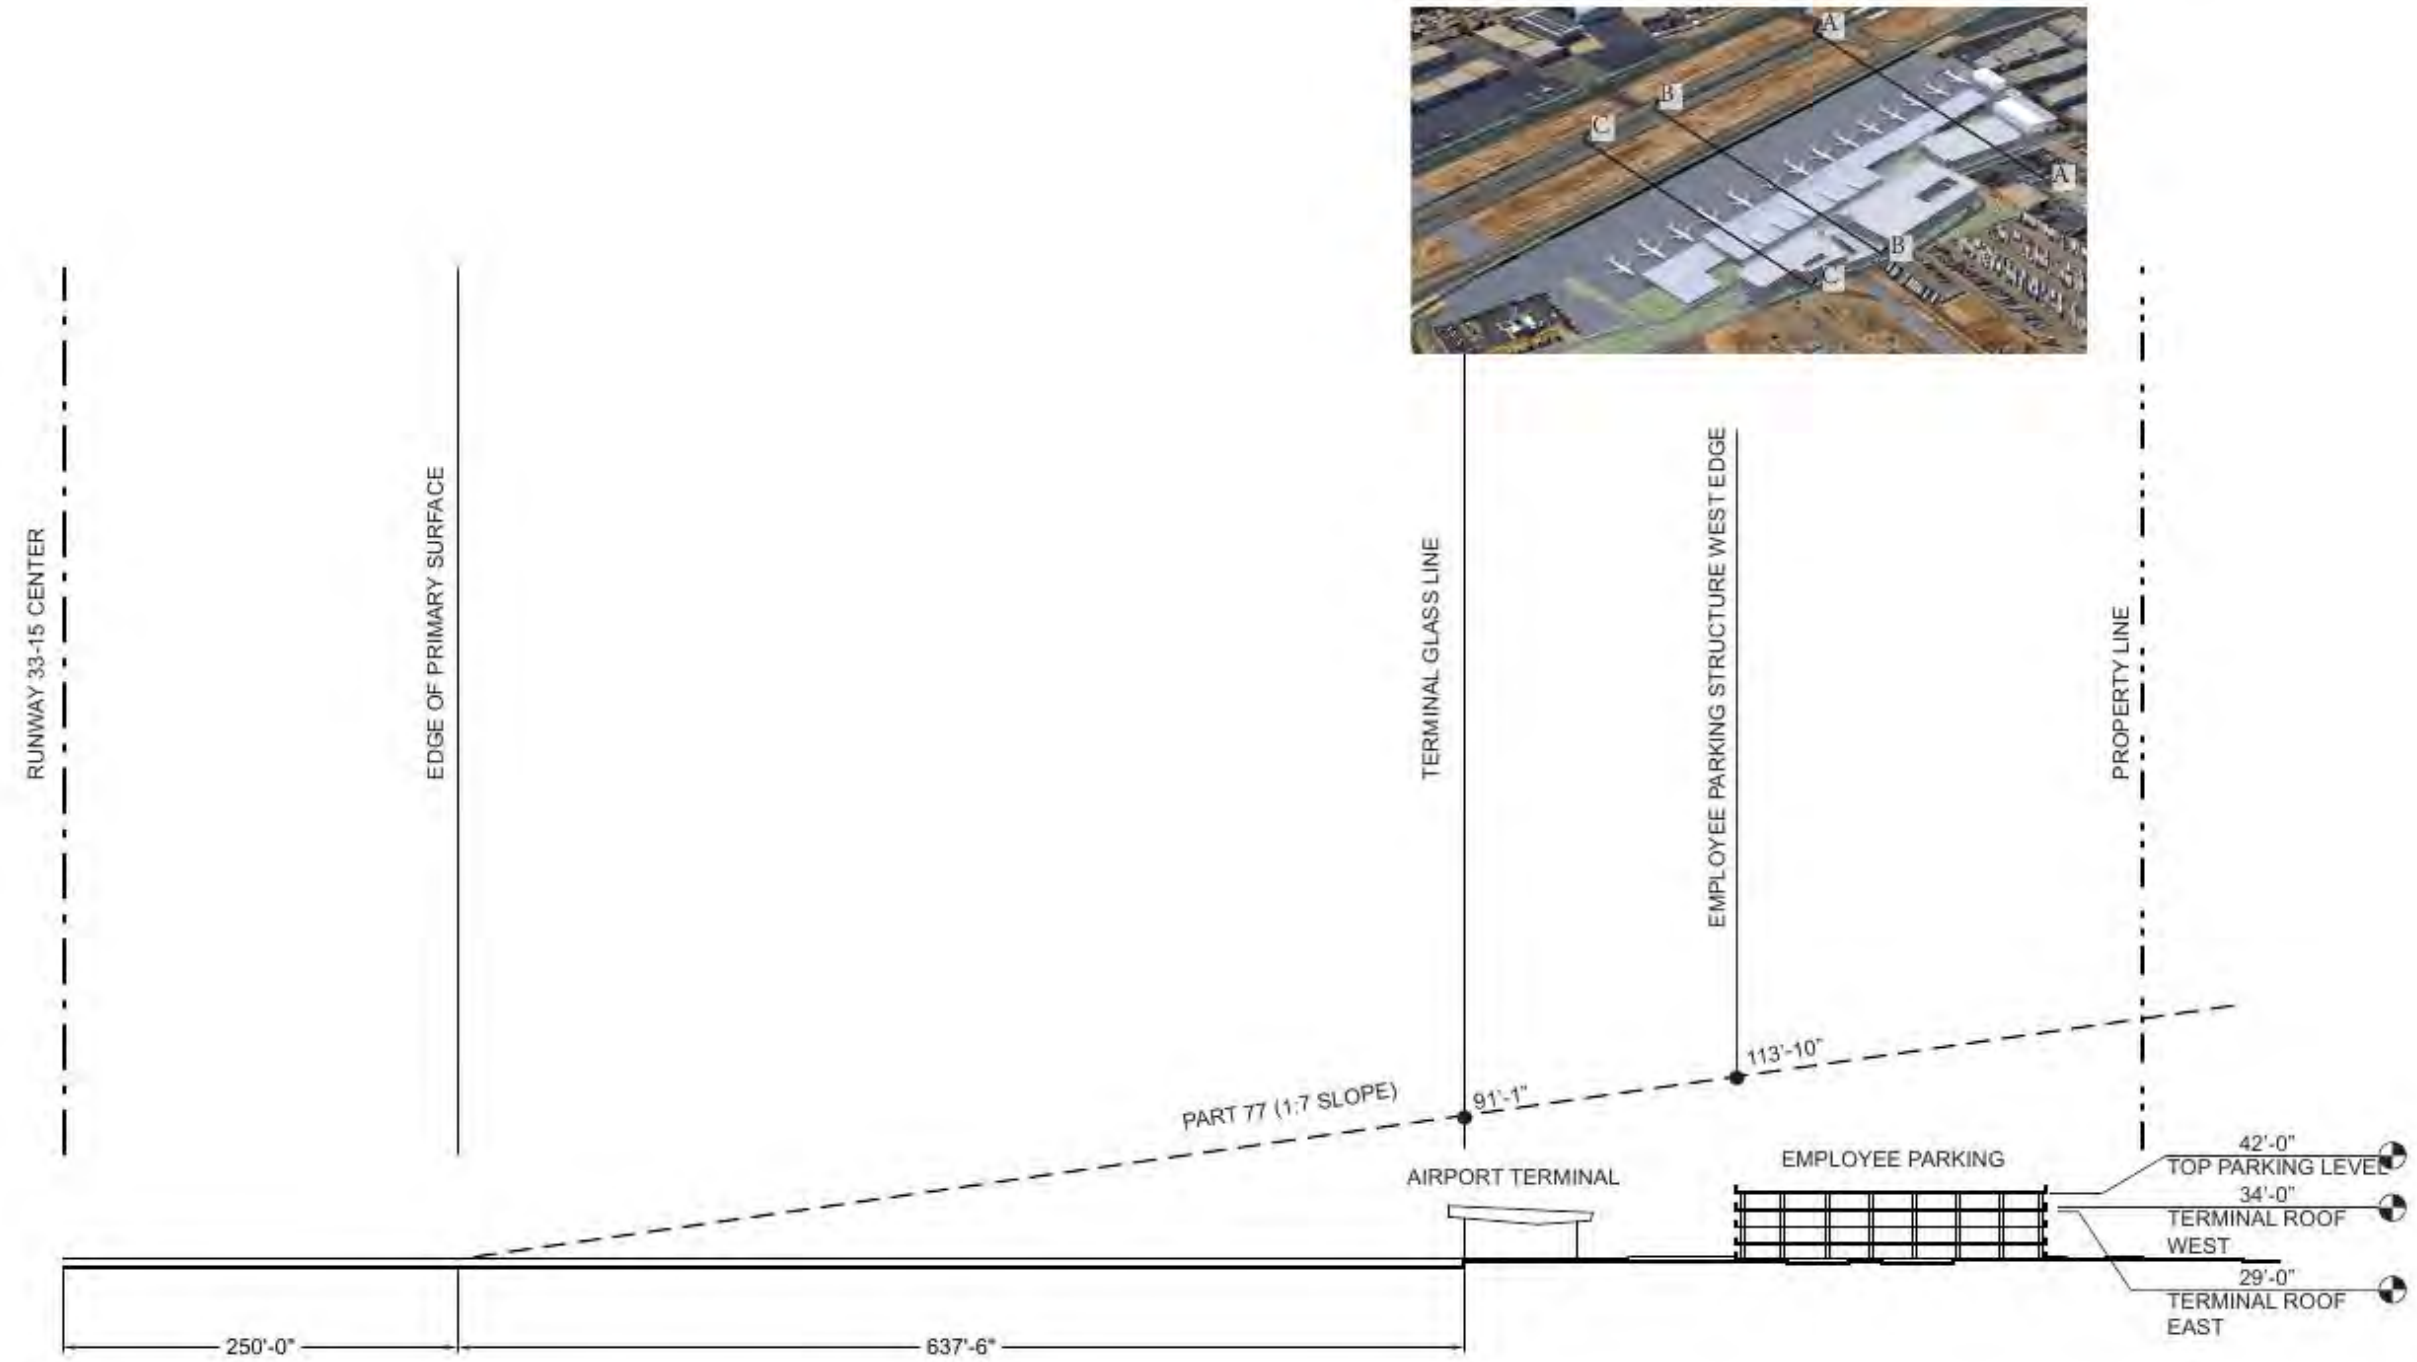



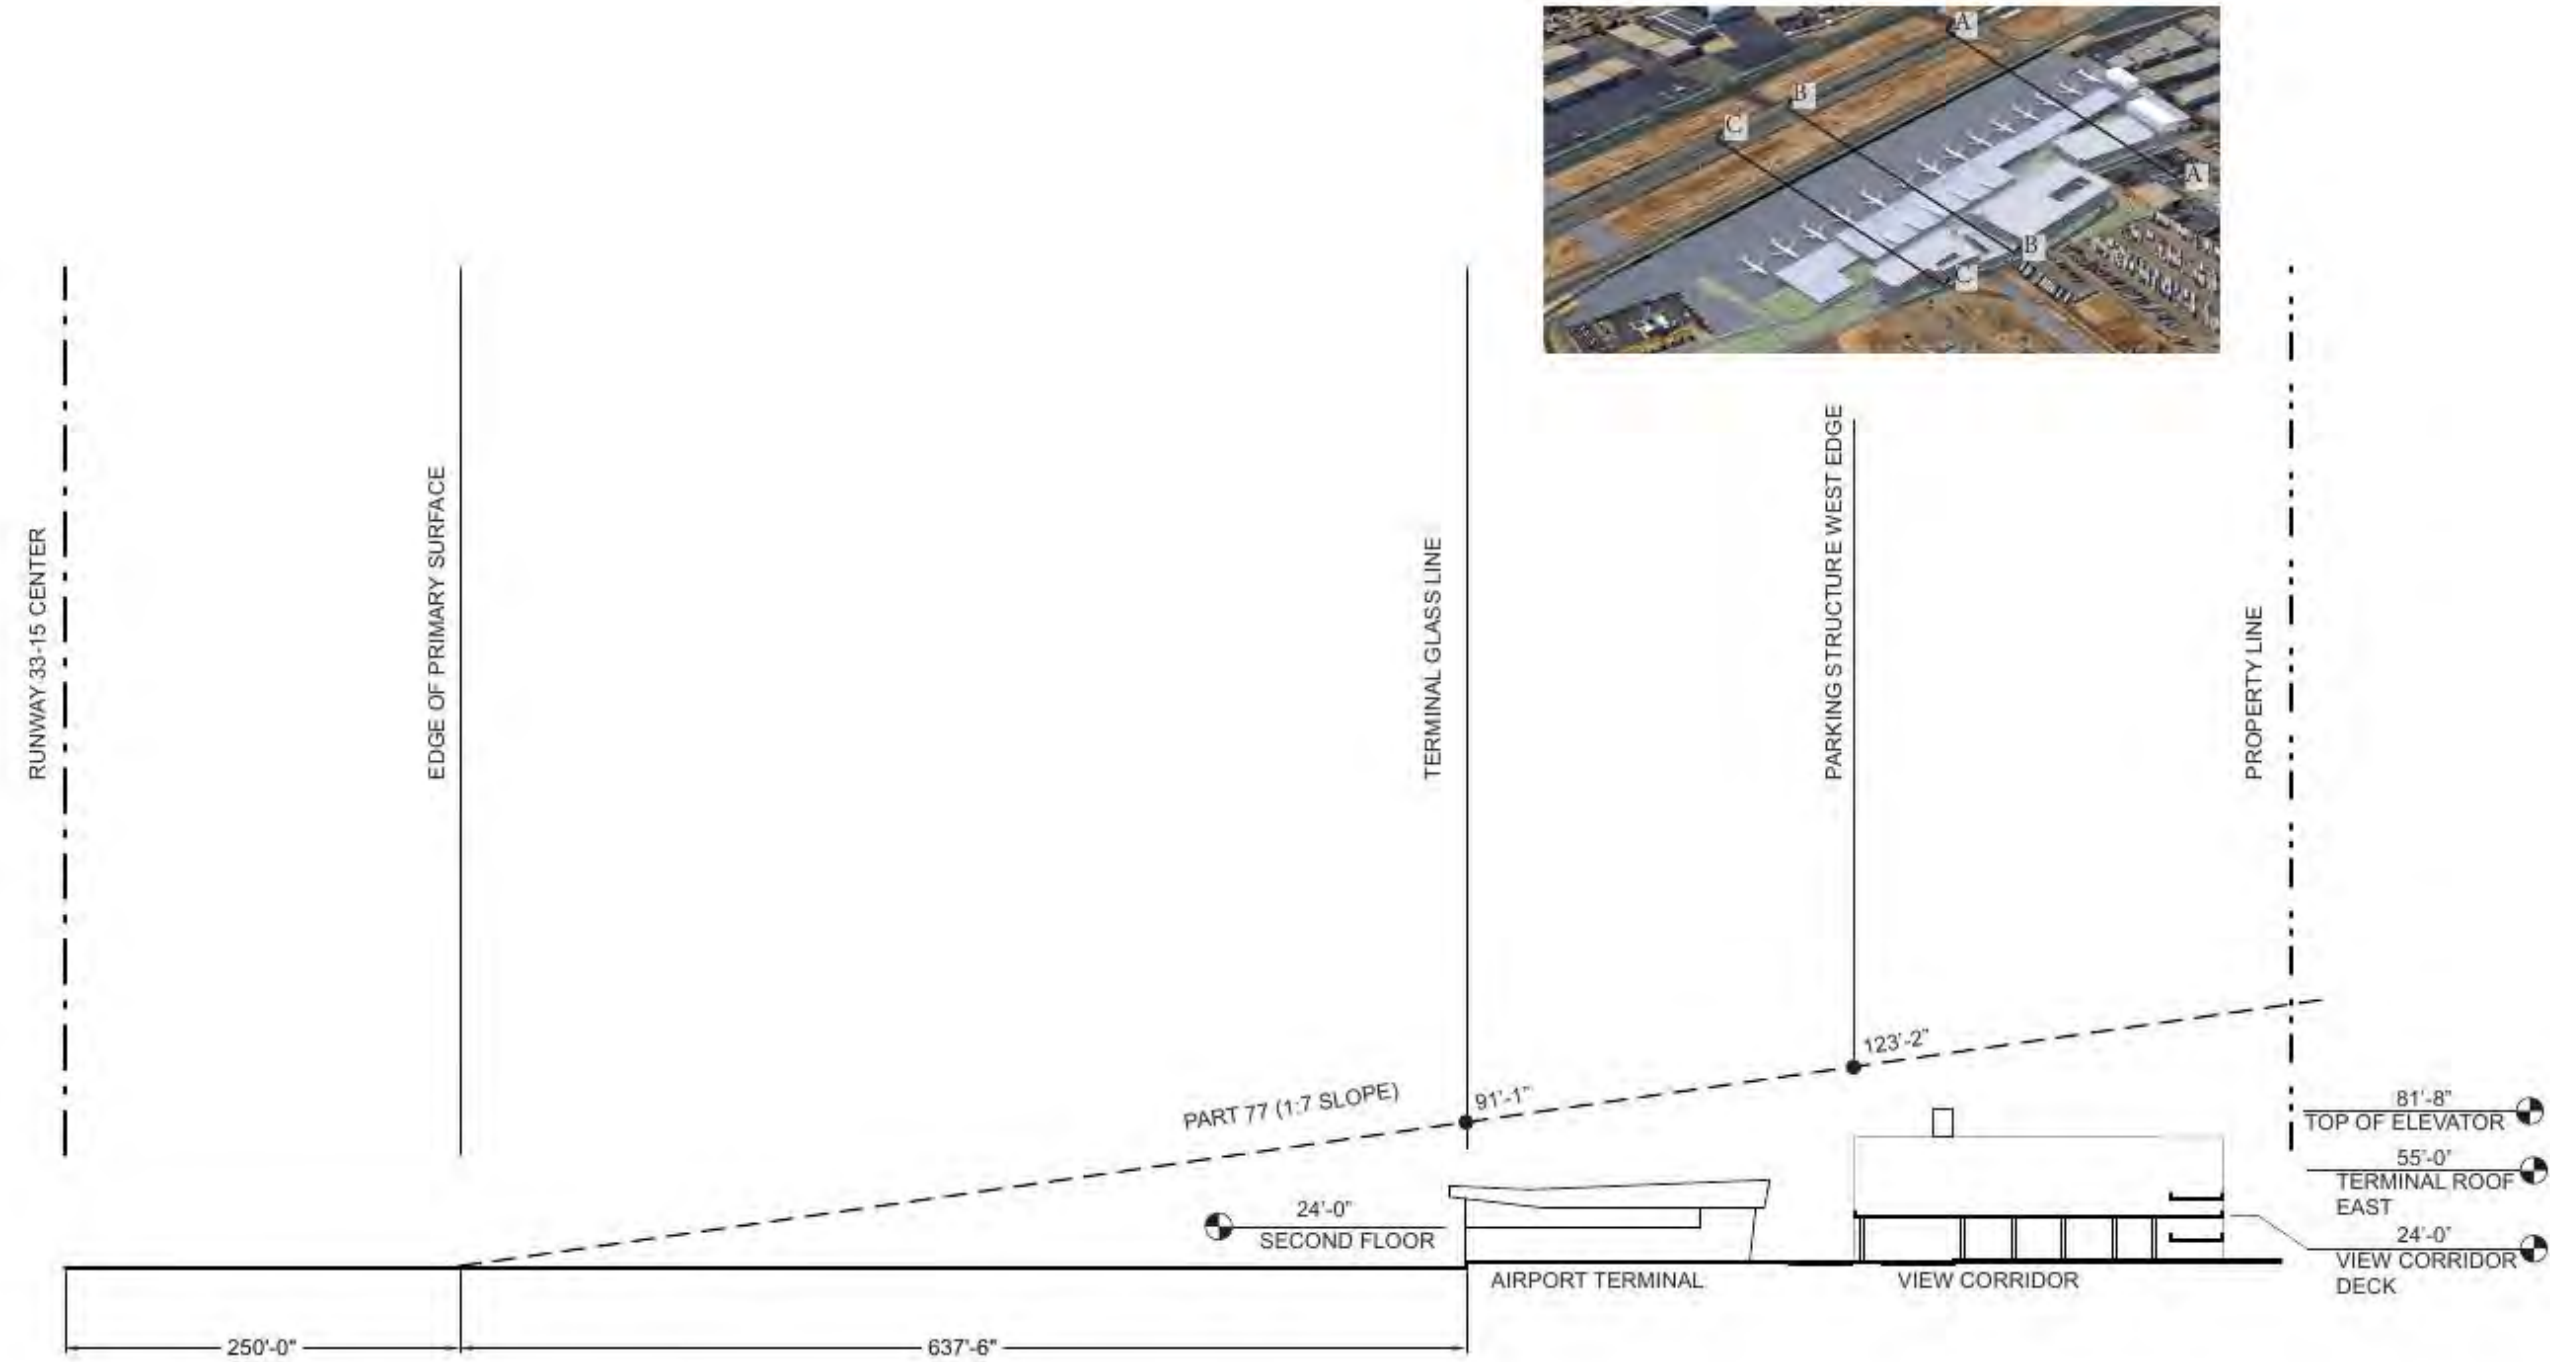



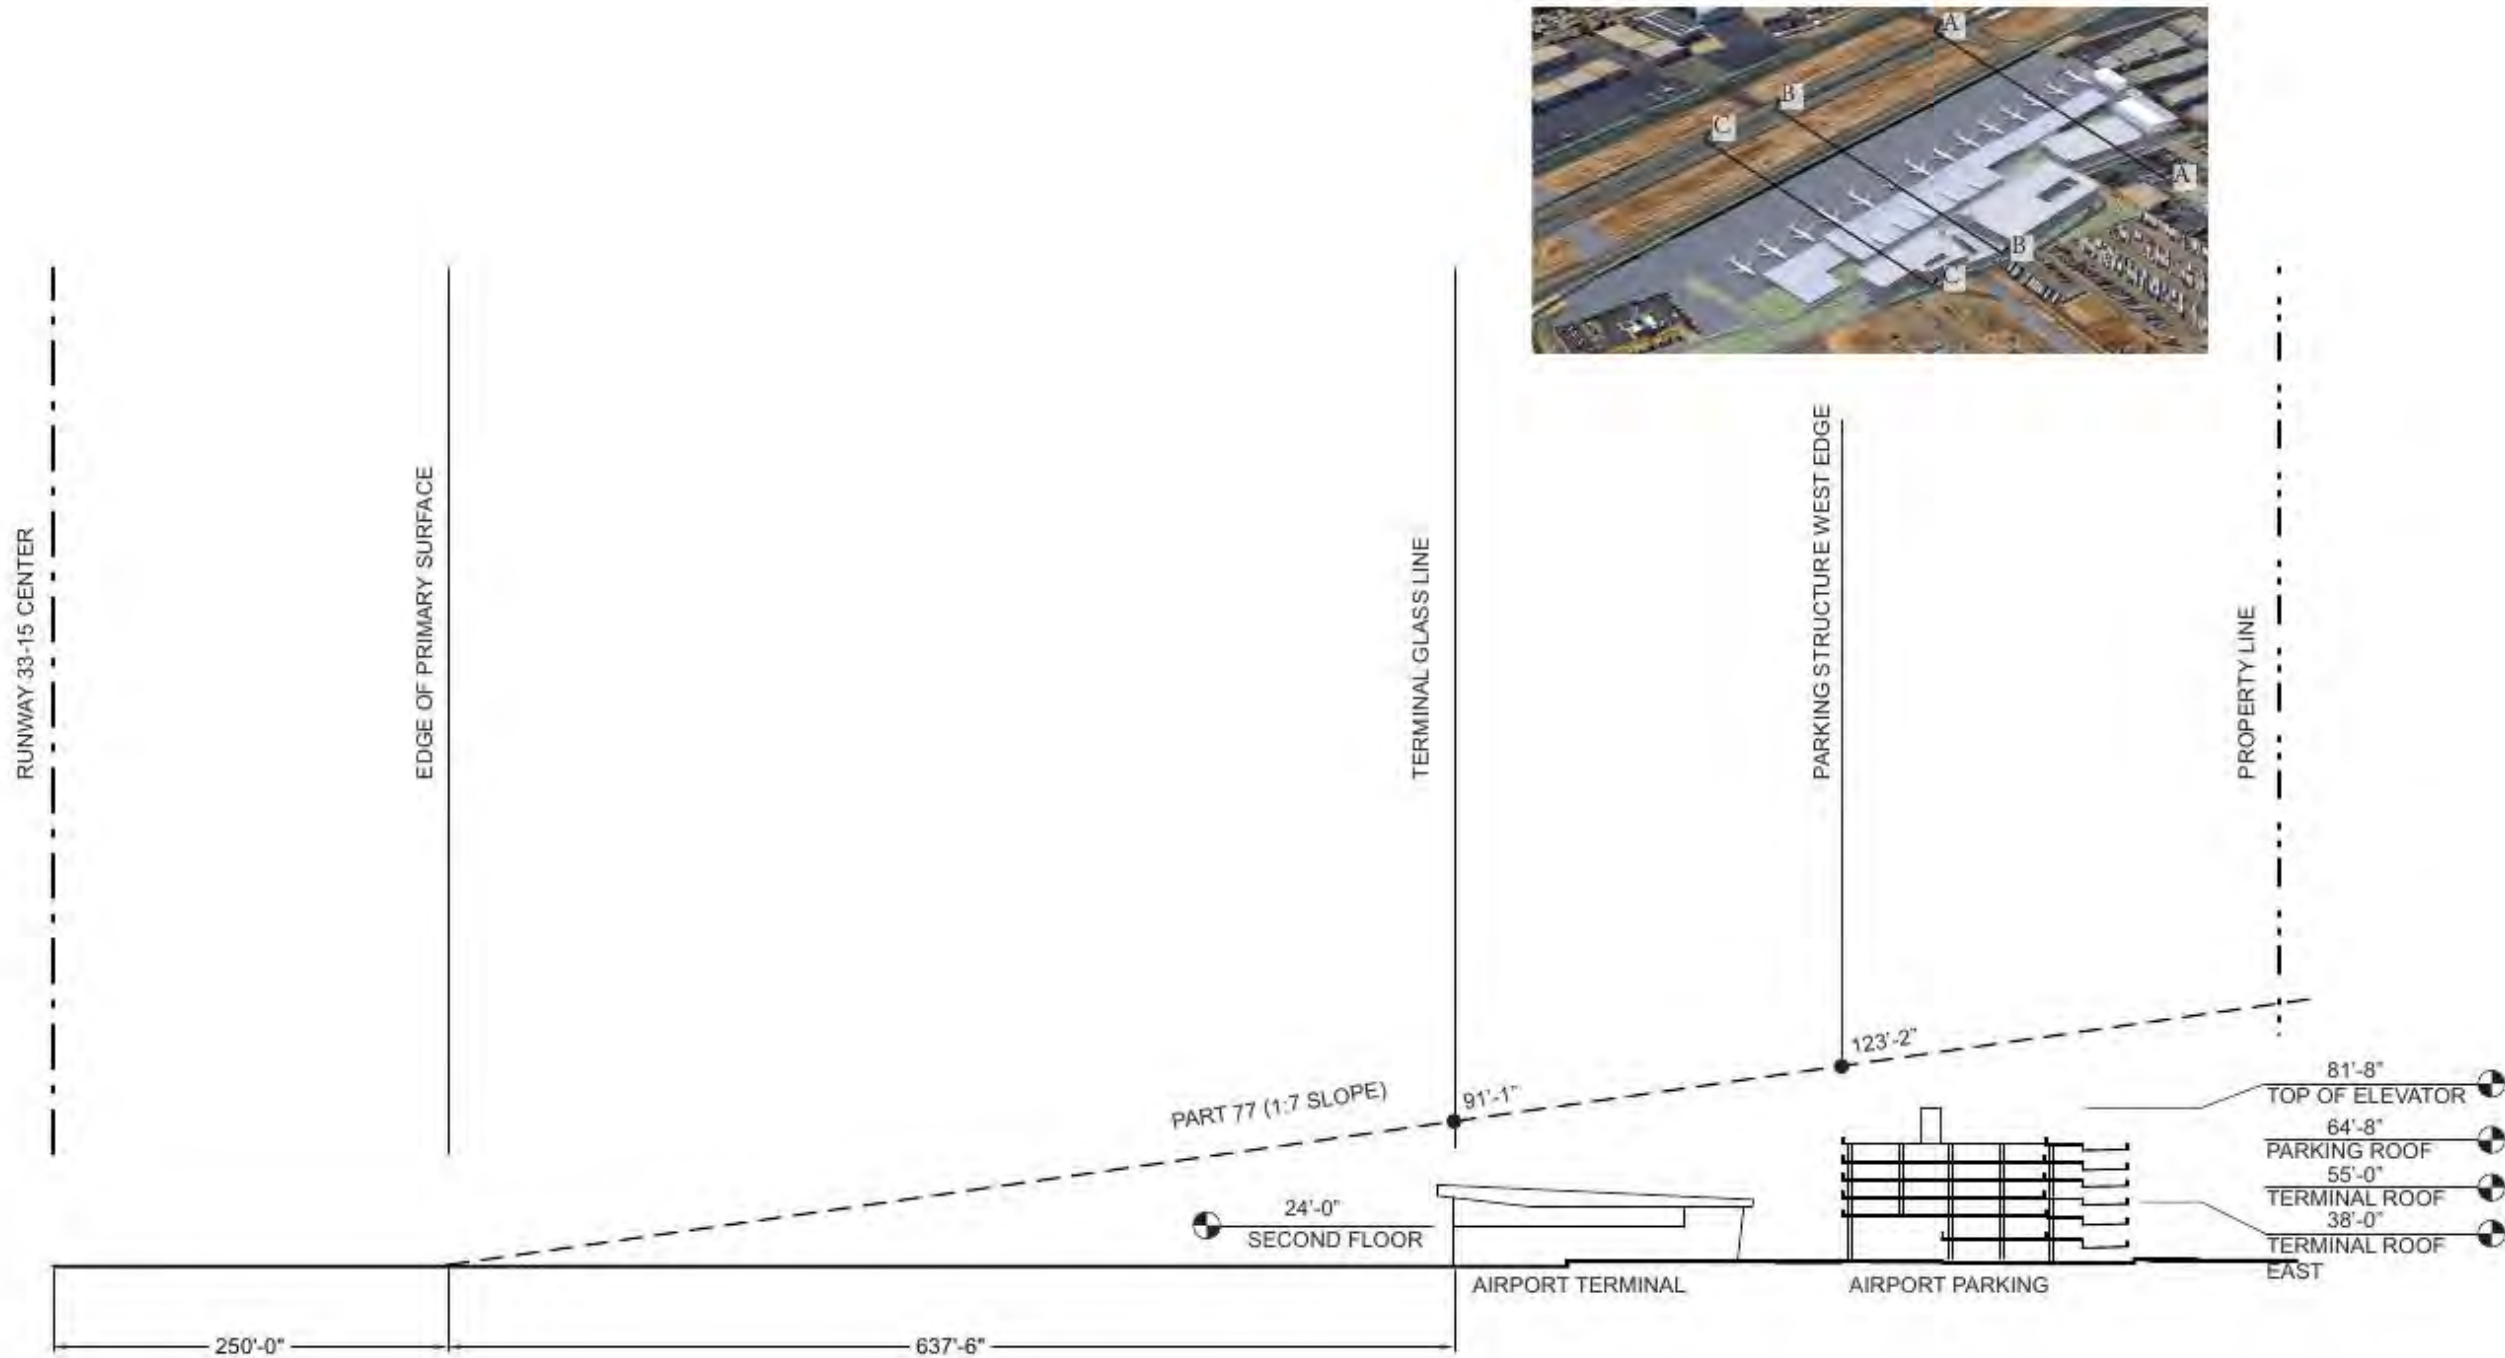



ADJACENT PROPERTY, FULL SIZE TERMINAL ALTERNATIVE

3,180 TOTAL  
INCLUDING 42 ADA SPACES

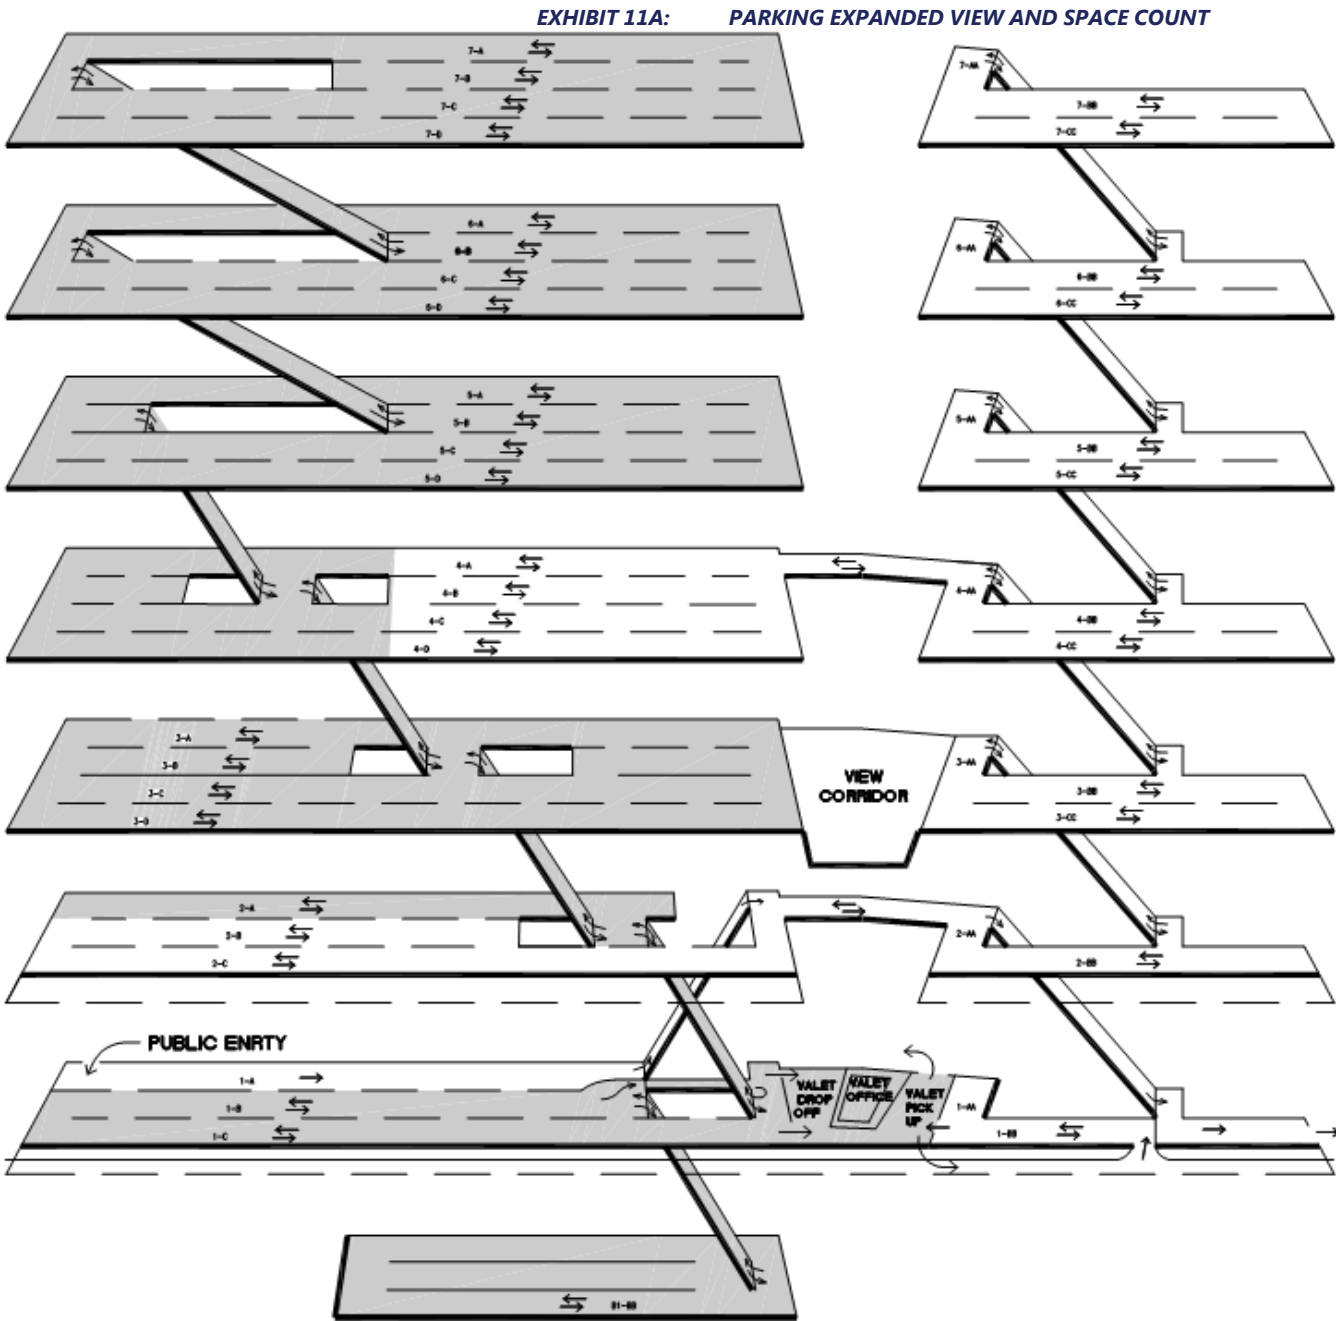


EXHIBIT 11A  
PARKING EXPANDED VIEW AND SPACE COUNT



