



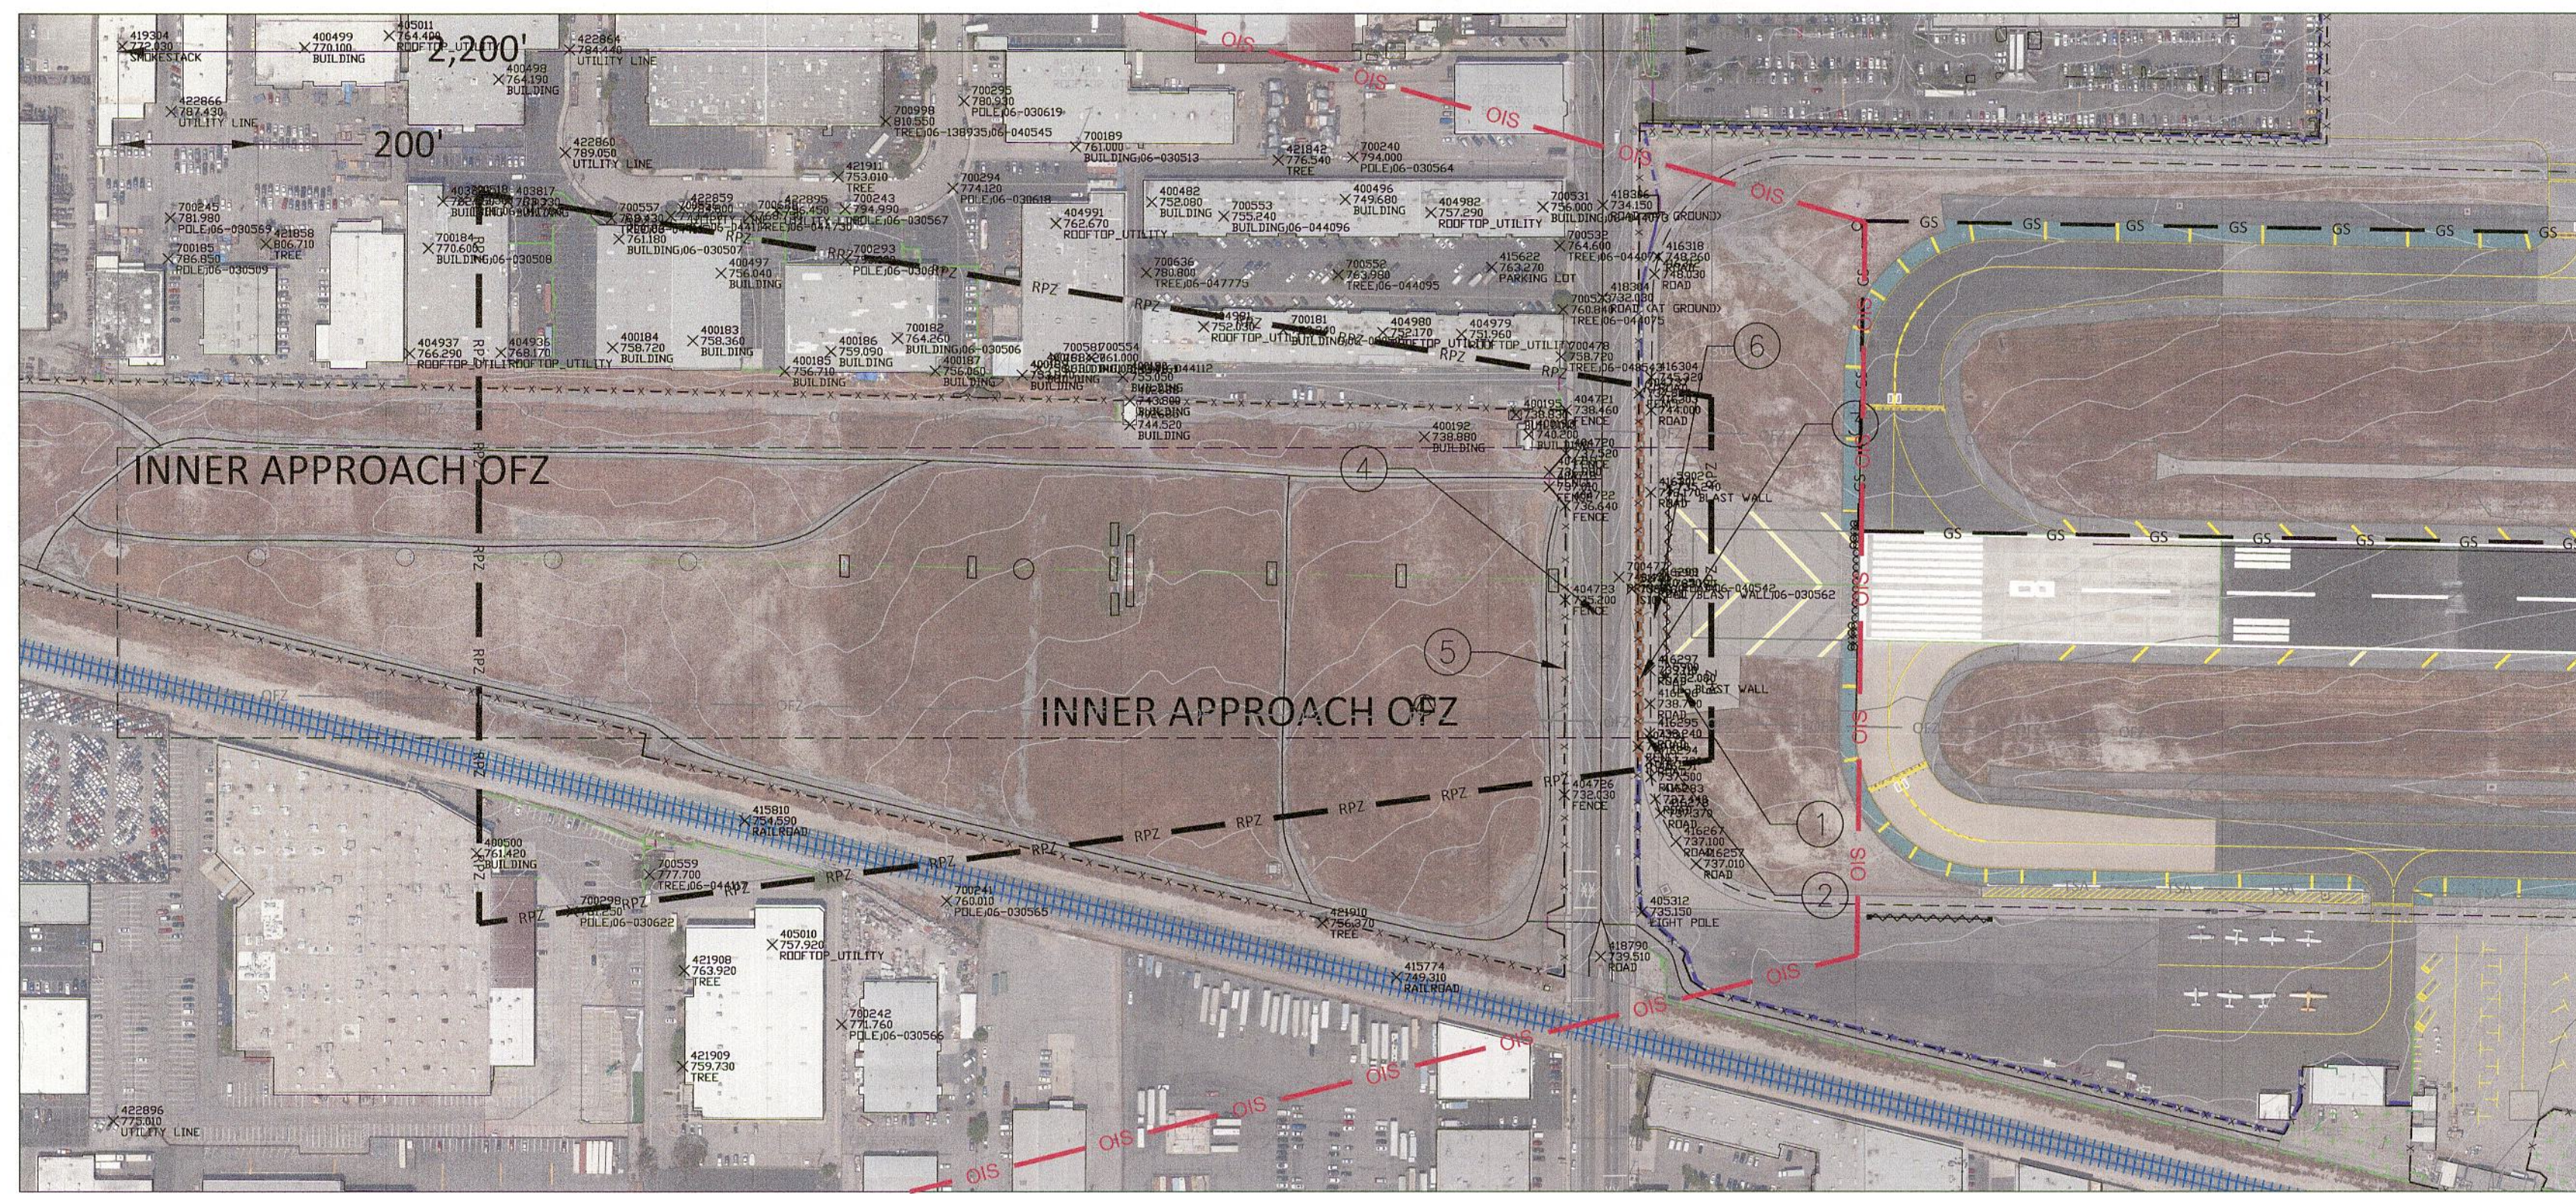

RUNWAY 8 END DEPARTURE PLAN VIEW

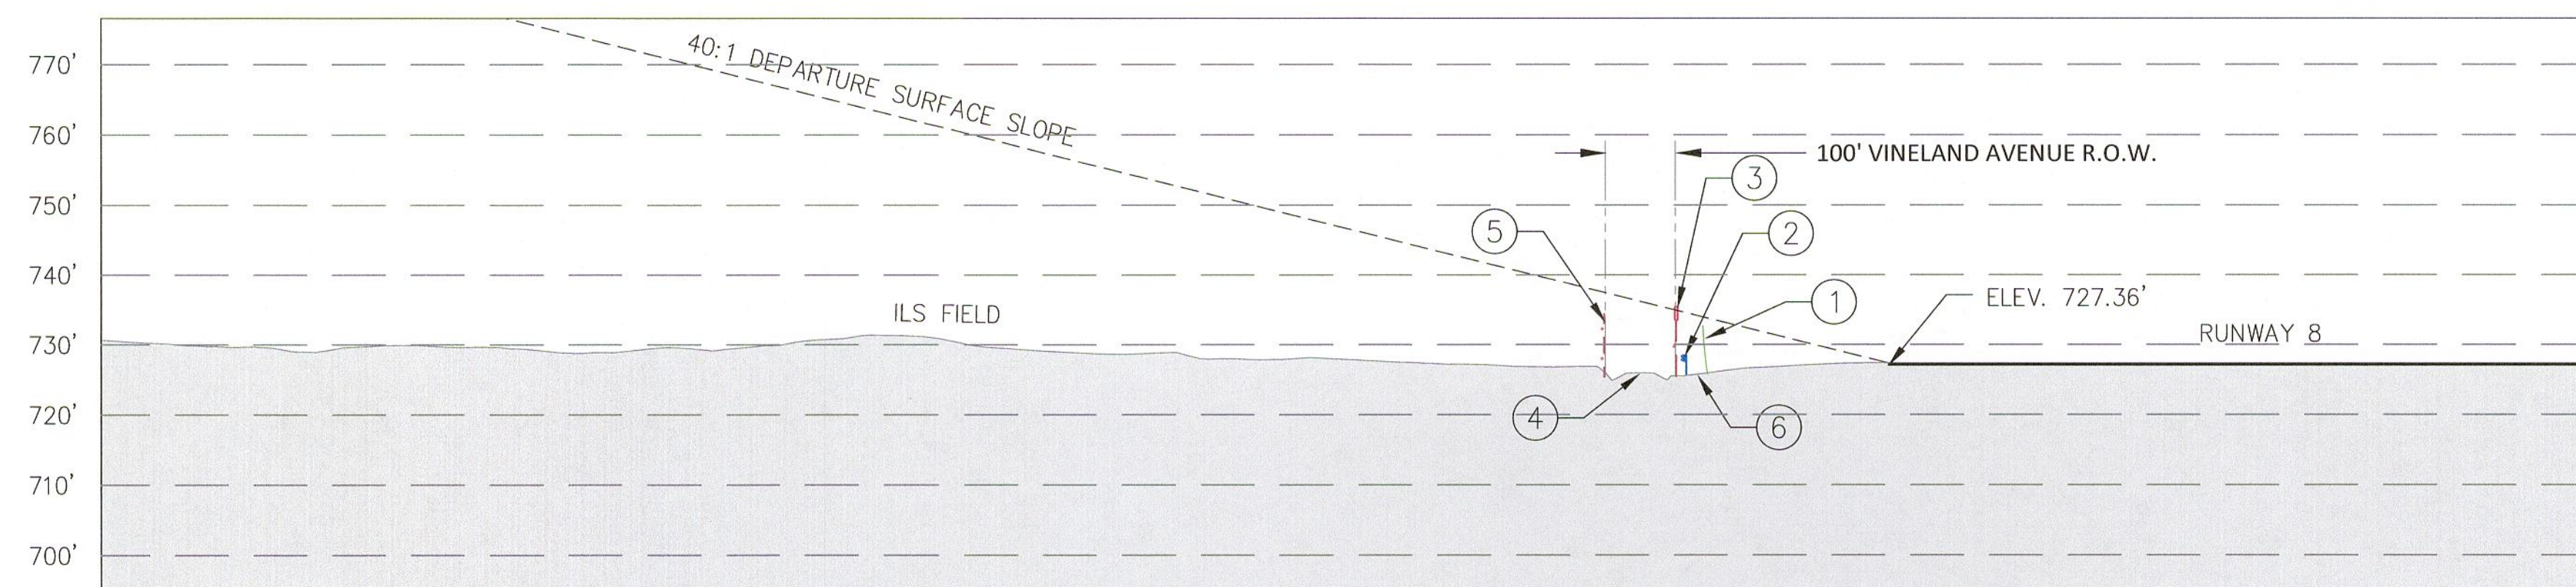


RUNWAY 8 END DEPARTURE PROFILE VIEW (On Centerline)


Runway End 8 Centerline Obstruction Status Table				
ITEM NUMBER	OBJECT	OBSTRUCTION LIGHT	DISPOSITION	
1	78' BLAST FENCE	YES	NO CHANGE	
2	32' FRANGIBLE GUARDRAIL	YES	NO CHANGE	
3	10' AOA CHAIN LINK FENCE	NO	NO CHANGE	
4	VINELAND AVENUE	NO	NO CHANGE	
5	9' ILS FIELD CHAIN LINK FENCE	NO	NO CHANGE	
6	VEHICLE SERVICE ROAD	NO	NO CHANGE	

Runway End 8 Departure Obstruction Summary Table											
Point ID	NORTHING	EASTING	LATITUDE	LONGITUDE	TOP	ELLIP	Desc	OB Departure Penetration Depth	Runway 08 Station	Runway 08 Offset	
5170	1894605.63	6449730.17	34°11'52.4183"	-118°22'12.6471"	735.62	622.99	SIGN	0.43	-313.38	11.27	
5802	1894746.61	6449781.44	34°11'53.8148"	-118°22'12.0429"	735.24	622.61	OL BLAST WALL	1.26	-264.93	-130.71	
400188	1894911.39	6449811.97	34°11'55.4130"	-118°22'22.4015"	756.63	643.97	BUILDING	0.83	-1137.51	-278.13	
400190	1894899.20	6449827.27	34°11'55.2967"	-118°22'21.0283"	755.05	642.40	BUILDING	2.14	-1021.99	-268.24	
400193	1894819.00	6449887.79	34°11'54.5238"	-118°22'14.3515"	740.20	627.57	BUILDING	1.34	-459.98	-199.23	
400482	1895141.21	6449867.47	34°11'57.6922"	-118°22'20.5603"	752.08	639.44	BUILDING	0.05	-986.62	-511.01	
400496	1895146.04	6449834.32	34°11'57.7355"	-118°22'17.3835"	749.65	637.06	BUILDING	4.32	-719.89	-519.71	
404721	1894853.00	6449639.49	34°11'54.8620"	-118°22'13.7375"	738.46	625.83	FENCE	0.88	-408.97	-234.25	
404727	1894761.75	6449740.41	34°11'53.9631"	-118°22'12.5320"	735.63	623.00	FENCE	0.61	-306.25	-145.03	
404737	1894876.35	6449740.39	34°11'55.0967"	-118°22'12.5373"	737.86	625.24	FENCE	2.79	-308.55	-239.60	
404979	1894959.35	6449895.11	34°11'55.8889"	-118°22'15.4587"	751.96	639.13	ROOFTOP UTILITY	10.72	-555.22	-336.71	
404980	1894960.82	6449886.56	34°11'55.9194"	-118°22'16.7535"	752.17	639.54	ROOFTOP UTILITY	8.21	-664.00	-337.01	
404981	1894968.99	6449139.61	34°11'55.9912"	-118°22'19.6939"	752.03	639.39	ROOFTOP UTILITY	1.89	-911.06	-340.26	
404982	1895126.34	6449453.27	34°11'57.5595"	-118°22'15.9666"	757.29	644.67	ROOFTOP UTILITY	14.92	-400.60	-503.83	
404991	1895111.79	6449835.79	34°11'57.3856"	-118°22'22.1268"	762.67	650.02	ROOFTOP UTILITY	7.37	-1117.68	-478.90	
405312	1894160.19	6449743.97	34°11'48.0124"	-118°22'12.4633"	735.15	622.49	LIGHT POLE	0.52	-290.71	456.34	
415622	1895050.98	6449536.83	34°11'56.8168"	-118°22'14.9684"	763.27	650.65	PARKING LOT	23.02	-515.55	-430.15	
415774	1894869.56	6449404.86	34°11'47.1035"	-118°22'16.4964"	749.31	636.63	RAILROAD	6.25	-627.94	533.71	
415780	1894904.66	6449230.17	34°11'47.3474"	-118°22'18.5772"	750.40	637.72	RAILROAD	2.96	-903.10	531.89	
416252	1894213.54	6449834.72	34°11'48.5434"	-118°22'11.3852"	737.15	624.50	ROAD	4.76	-201.04	401.19	
418790	1894098.33	6449686.70	34°11'47.3984"	-118°22'13.1424"	739.51	626.85	ROAD	3.48	-346.73	519.33	
421842	1895198.93	6449342.29	34°11'58.2098"	-118°22'18.4818"	776.54	663.91	TREE	28.86	-812.98	-572.20	
421858	1895083.39	6447845.46	34°11'57.0752"	-118°22'35.1040"	806.71	694.01	TREE	24.17	-2207.03	-428.86	
421910	1894144.50	6449302.31	34°11'47.8411"	-118°22'17.7206"	756.37	643.69	TREE	10.71	-731.97	480.83	
422859	1895131.91	6448421.45	34°11'57.5764"	-118°22'28.2511"	784.80	672.13	UTILITY LINE	16.63	-1632.32	-488.84	
422895	1895129.97	6448513.54	34°11'57.5620"	-118°22'26.7022"	796.45	683.79	UTILITY LINE	31.53	-1502.22	-489.49	
700181	1894964.28	6449249.03	34°11'55.9485"	-118°22'18.3910"	753.34	640.70	BUILDING-06-030505	5.94	-801.57	-337.73	
700182	1894952.67	6448715.90	34°11'55.8142"	-118°22'24.7376"	764.26	651.60	BUILDING-06-030506	3.54	-1334.36	-315.50	
700185	1895063.12	6447710.52	34°11'56.8697"	-118°22'36.7120"	786.85	674.14	POL-06-030509	0.95	-2341.74	-405.90	
700189	1895217.19	6448862.79	34°11'58.4400"	-118°22'21.8100"	761.00	648.36	BUILDING-06-030513	6.32	-1092.79	-584.89	
700241	1894175.11	6448784.42	34°11'48.1249"	-118°22'23.8875"	760.01	647.31	POL-06-030565	1.39	-1250.36	460.54	
700242	1894004.93	6448640.39	34°11'46.4361"	-118°22'25.5946"	771.76	659.05	POL-06-030566	9.63	-1390.98	633.56	
700243	1895131.26	6448645.69	34°11'57.5783"	-118°22'25.5814"	794.99	682.33	POL-06-030567	32.43	-1408.11	-492.66	
700247	1893874.58	6445279.36	34°11'45.0212"	-118°22'05.6019"	846.61	733.74	TRANSMISSION LINE-06-030571	0.53	-4748.74	830.83	
700293	1895061.68	6448446.39	34°11'56.8900"	-118°22'25.5700"	790.00	677.34	POL-06-030617	27.49	-1406.03	-423.10	
700294	1895160.07	6448792.18	34°11'57.8687"	-118°22'23.8386"	774.12	661.47	POL-06-030618	15.20	-1262.23	-524.38	
700295	1895280.17	6448807.80	34°11'59.0573"	-118°22'23.6380"	780.93	668.29	POL-06-030619	22.34	-1249.00	-644.77	
700477	1894622.04	6449112.35	34°11'51.5800"	-118°22'12.8600"	740.45	627.82	PRIMARY ROAD-06-040542	4.80	-331.52	4.79	
700478	1894926.99	6449632.77	34°11'55.5937"	-118°22'18.8208"	758.72	646.10	TREE-06-040543	20.93	-417.16	-308.09	
700518	1895143.63	6448117.22	34°11'57.6812"	-118°22'31.8736"	793.50	680.82	TREE-06-041786	17.72	-1396.73	-494.50	
700531	1895131.94	6449607.56	34°11'57.6400"	-118°22'24.1300"	756.00	643.39	BUILDING-06-044073	17.48	-446.49	-514.50	
700532	1895080.64	6449630.80	34°11'57.1336"	-118°22'13.8310"	761.00	651.99	TREE-06-044074	26.69	-422.19	-461.67	
700533	1894992.44	6449635.17	34°11'56.2413"	-118°22'13.7951"	760.84	648.22	TREE-06-044075	23.08	-416.06	-373.58	
700552	1895040.87	6449324.68	34°11'56.7090"	-118°22'17.4937"	763.98	651.35	TREE-06-044095	18.43	-727.46	-415.81	
700553	1895121.41	6449617.38	34°11'57.5000"	-118°22'21.5700"	755.24	642.61	BUILDING-06-044096	5.72	-886.23	-493.20	
700554	1894925.98	6448983.55	34°11'55.5600"	-118°22'21.5500"	761.00	648.35	BUILDING-06-044112	6.98	-1566.23	-294.15	
700559	1894211.80	6448374.80	34°11'48.4728"	-118°22'28.7657"	777.70	664.98	TREE-06-044117	8.82	-1660.63	432.02	
700581	1894925.64	6448384.83	34°11'55.5548"	-118°22'22.1300"	761.42	648.77	BUILDING-06-044161	6.19	-1114.93	-292.84	
700582	1895122.16	6448514.83	34°11'57.4834"	-118°22'27.1389"	768.75	656.09	TREE-06-044730	2.92	-1538.77	-480.95	
700586	1895044.08	6449259.77	34°11'56.7311"	-118°22'20.6477"	780.80	668.16	TREE-06-047775	28.63	-992.38	-413.74	
700998	1895252.39	6448700.09	34°11'58.7785"	-118°22'24.0391"	810.55	697.90	TREE-06-189355-06-040545	49.29	-1356.14	-614.85	

NOTE:
1. NOT ALL APPROACH OBSTRUCTION POINTS ARE SHOWN IN PLAN VIEW. APPROACH PLAN VIEW SHOWS A REPRESENTATIVE SAMPLE.
2. EXISTING AIRPORT PROPERTY LINE RESTRICTS CURRENT ABILITY TO ELIMINATE LISTED OBSTRUCTIONS.
3. SURVEY DATA PROVIDED BY WOOLPERT, INC. AS PART OF 2017 AGIS PROJECT.

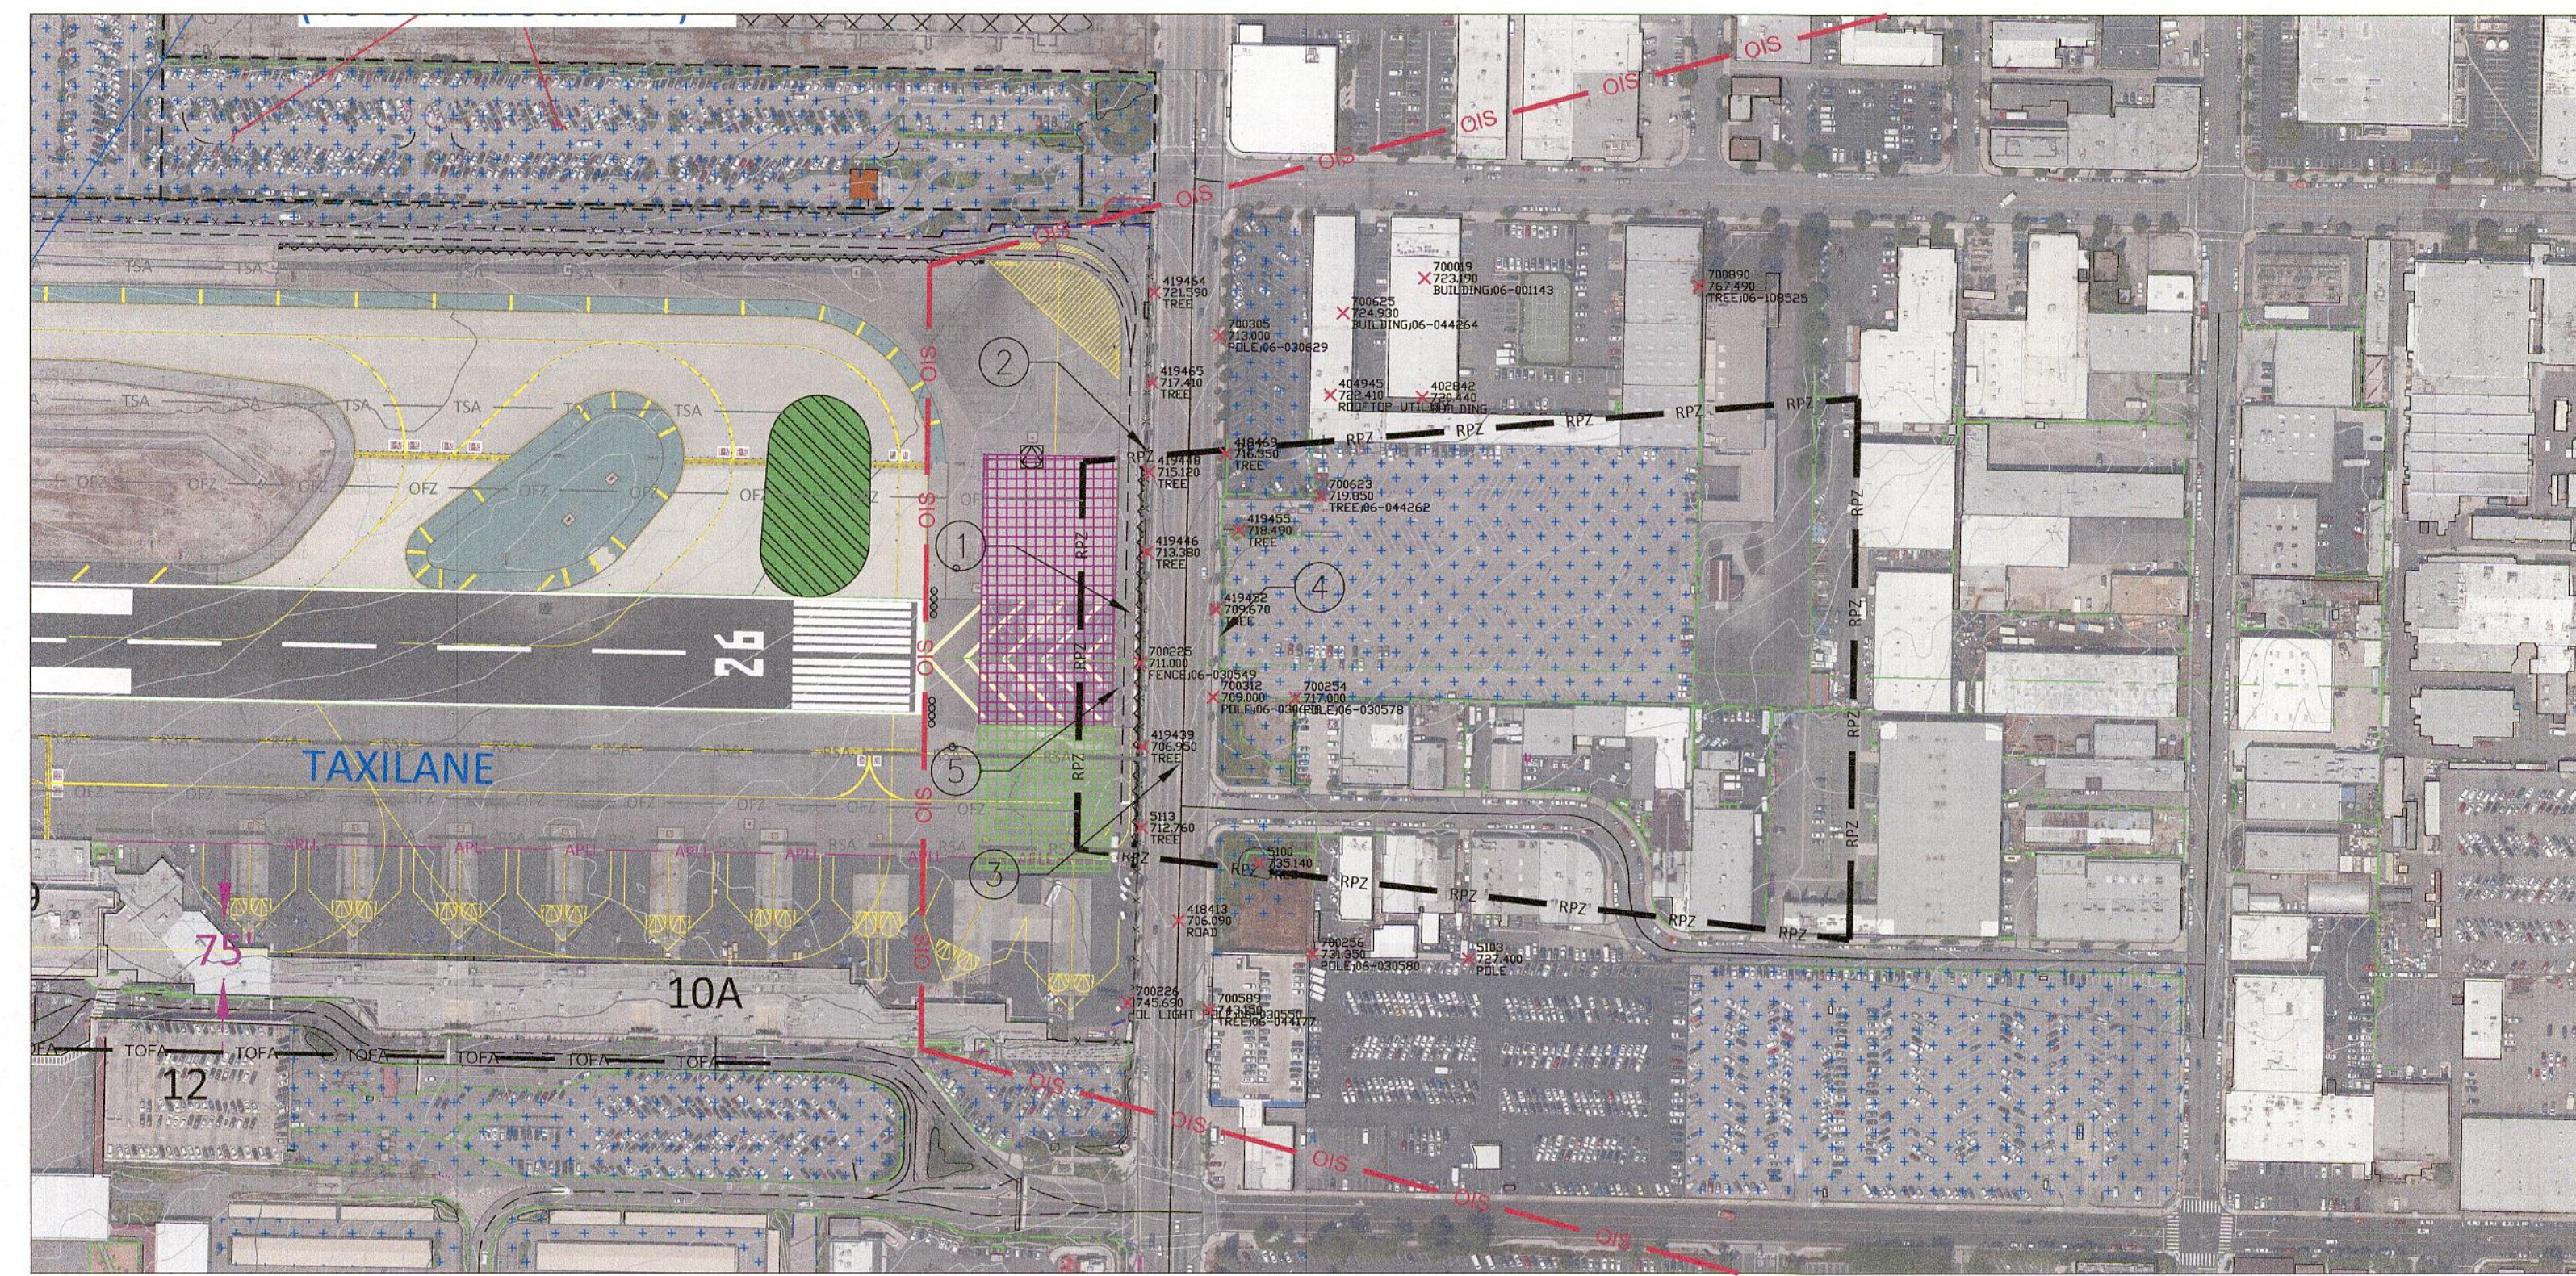

RUNWAY 26 END DEPARTURE PLAN VIEW

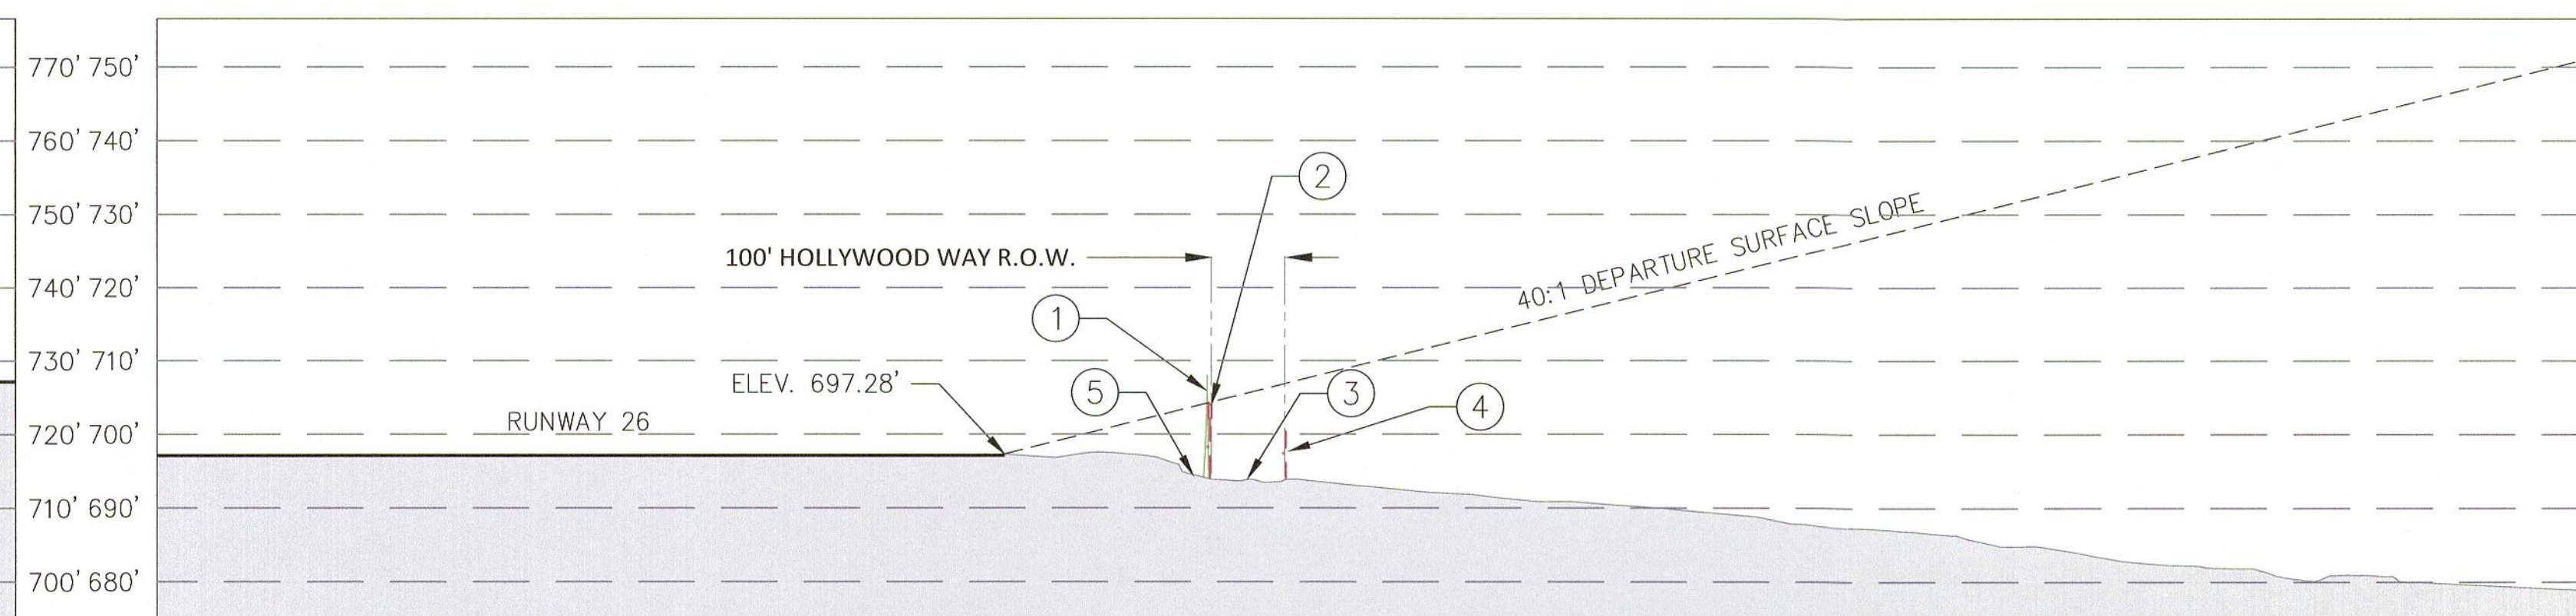

RUNWAY 26 END DEPARTURE PROFILE VIEW (On Centerline)

Runway End 26 Centerline Obstruction Status Table				
ITEM NUMBER	OBJECT	OBSTRUCTION LIGHT	DISPOSITION	
1	14' BLAST FENCE	YES	NO CHANGE	
2	10' AOA CHAIN LINK FENCE	NO	NO CHANGE	
3	HOLLYWOOD WAY	NO	NO CHANGE	
4	6' PARKING LOT B CHAIN LINK FENCE	NO	NO CHANGE	
5	VEHICLE SERVICE ROAD	NO	NO CHANGE	

Runway End 26 Departure Obstruction Summary Table											
Point ID	NORTHING	EASTING	LATITUDE	LONGITUDE	TOP	ELLIP	Desc	26 Departure Penetration Depth	Runway 26 Station	Runway 26 Offset	
5100	1894229.07	6456276.44	34°11'48.9248"	-118°20'54.6963"	735.14	622.79	TREE	26.92	-437.66	-257.34	
5113	1894275.08	6456124.00	34°11'49.3747"	-118°20'56.5131"	712.76	600.41	TREE	8.37	-284.34	-214.38	
414185	1894251.43	6456425.11	34°11'49.1511"	-118°20'52.9273"	723.31	610.97	PARKING LOT	11.38	-585.86	-232.03	
414372	1894433.68	6456473.59	34°11'50.9556"	-118°20'53.3577"	727.66	615.24	PARKING LOT	14.51	-630.70	-48.85	
414375	1894356.35	6456383.97	34°11'50.1876"	-118°20'53.4214"	727.74	615.41	PARKING LOT	16.89	-542.64	-127.95	
419439	1894380.36	6456125.56	34°11'50.4162"	-118°20'56.4988"	706.95	594.61	TREE	2.58	-283.80	-109.09	
419446	1894630.02	6456131.36	34°11'52.8861"	-118°20'56.4401"	713.38	601.05	TREE	8.98	-284.62	140.64	
419448	1894733.70	6456134.02	34°11'53.9118"	-118°20'56.4127"	715.12	602.80	TREE	10.71	-285.22	244.35	
419452	1894556.63	6456200.39	34°11'52.1632"	-118°20'55.3771"	709.67	597.34	TREE	3.01	-375.10	69.04	
419455	1894658.52	6456249.96	34°11'53.1721"	-118°20'55.0293"	718.49	606.17	TREE	11.14	-402.63	171.49	
700225	1894487.66	6456122.56	34°11'51.4775"	-118°20'56.5390"	711.00	598.66	FENCE-06-030549	6.75	-278.66	-1.87	
700254	1894442.73	6456323.07	34°11'51.0400"	-118°20'54.1500"	717.00	604.67	POL-06-030578	7.72	-480.03	-42.80	
700312	1894445.40	6456115.17	34°11'51.0451"	-118°20'55.4156"	709.00	596.66	POL-06-030565	2.38	-371.73	-44.02	
700623	1894473.13	6456555.70	34°11'53.6170"	-118°20'53.7723"	719.85	607.00	TREE-06-044262	9.88	-507.46	218.20	