



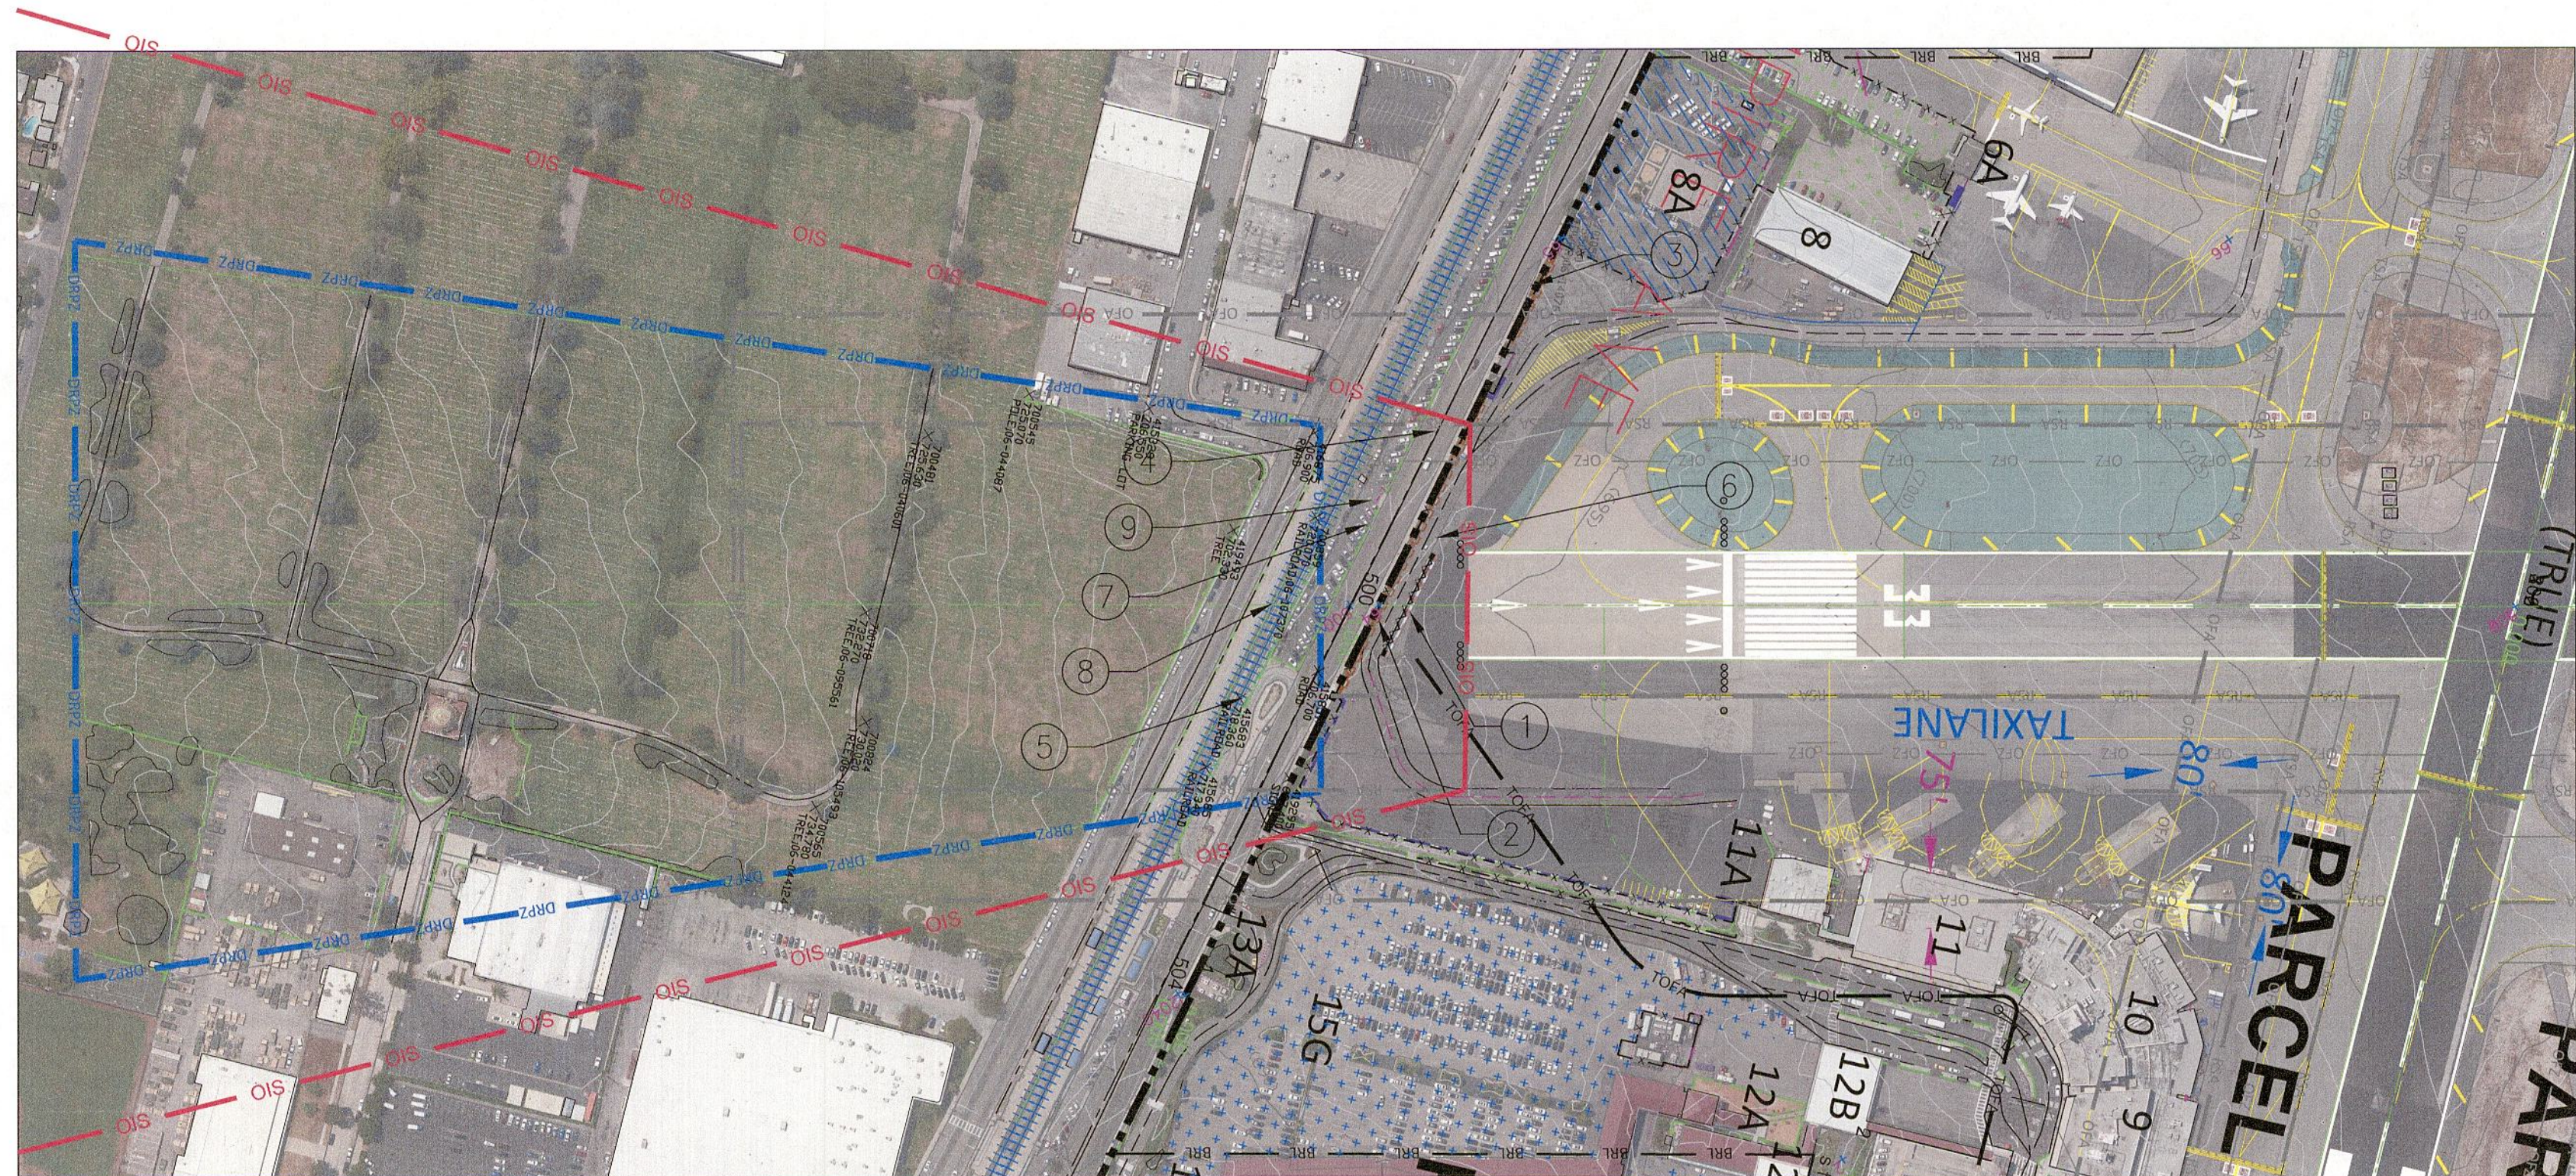


RUNWAY 33 END DEPARTURE PLAN VIEW

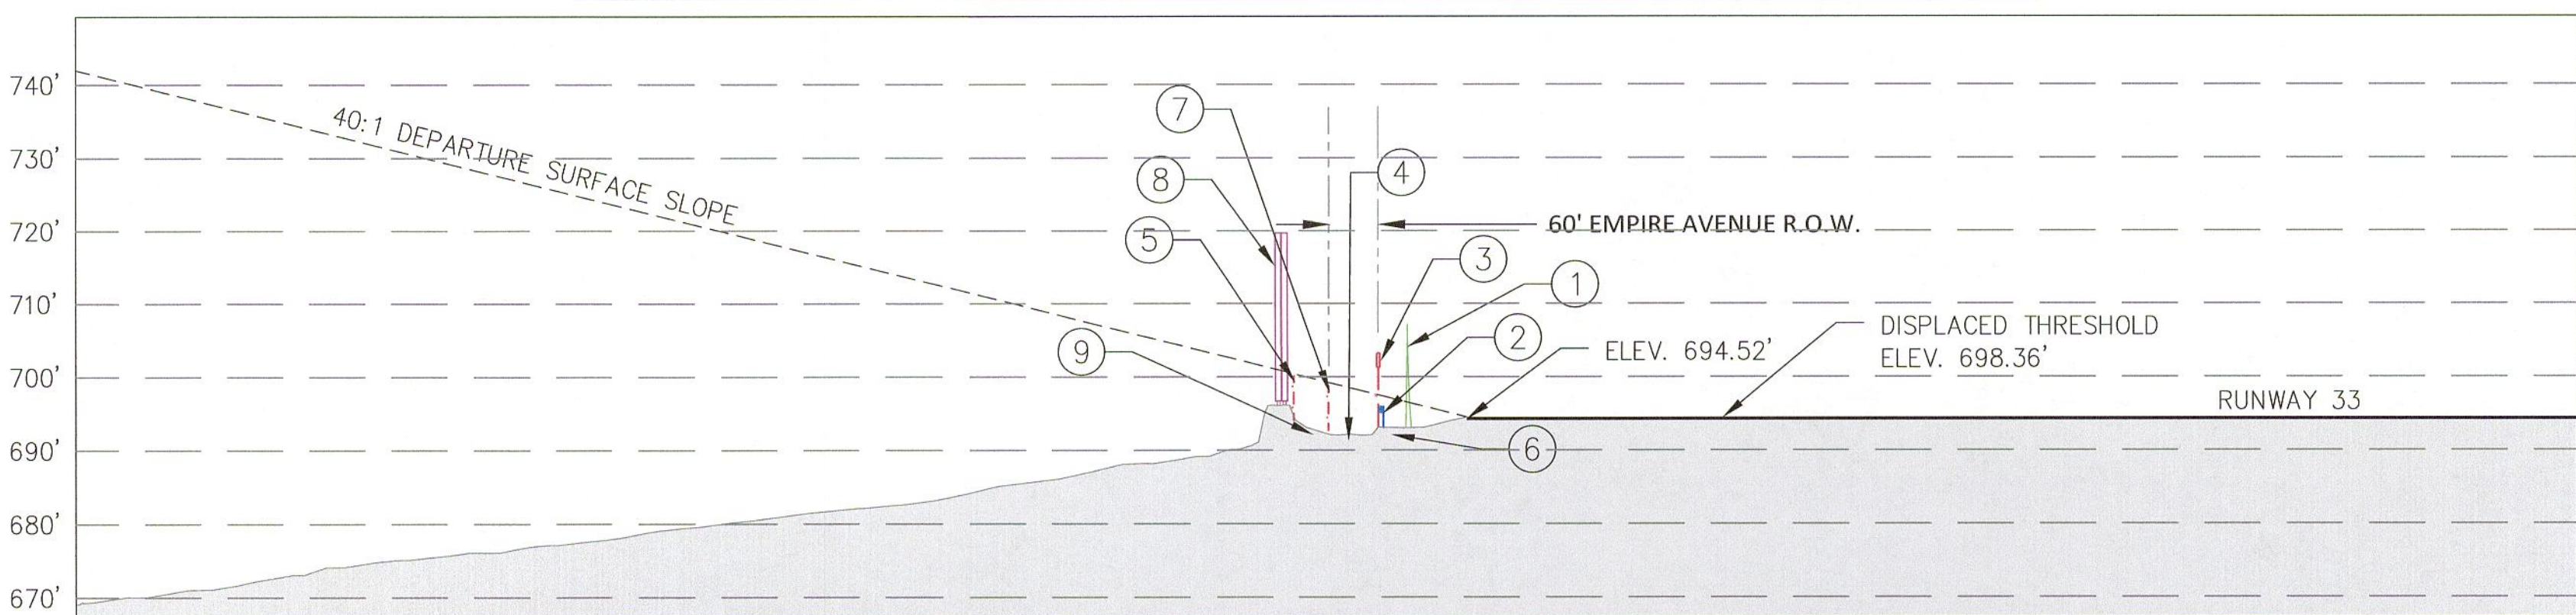


RUNWAY 33 END DEPARTURE PROFILE VIEW (On Centerline)

Runway End 33 Centerline Obstruction Status Table			
ITEM NUMBER	OBJECT	OBSTRUCTION LIGHT	DISPOSITION
1	14' BLAST FENCE	YES	NO CHANGE
2	32' FRANGIBLE GUARDRAIL	NO	NO CHANGE
3	10' ADA CHAIN LINK FENCE	NO	NO CHANGE
4	EMPIRE AVENUE	NO	NO CHANGE
5	6' RAILROAD CHAIN LINK FENCE	NO	NO CHANGE
6	VEHICLE SERVICE ROAD	NO	NO CHANGE
7	6' PARKING LOT CHAIN LINK FENCE	NO	NO CHANGE
8	23' RAILROAD CORRIDOR	NO	NO CHANGE
9	NON-AUTHORITY PARKING LOT	NO	NO CHANGE

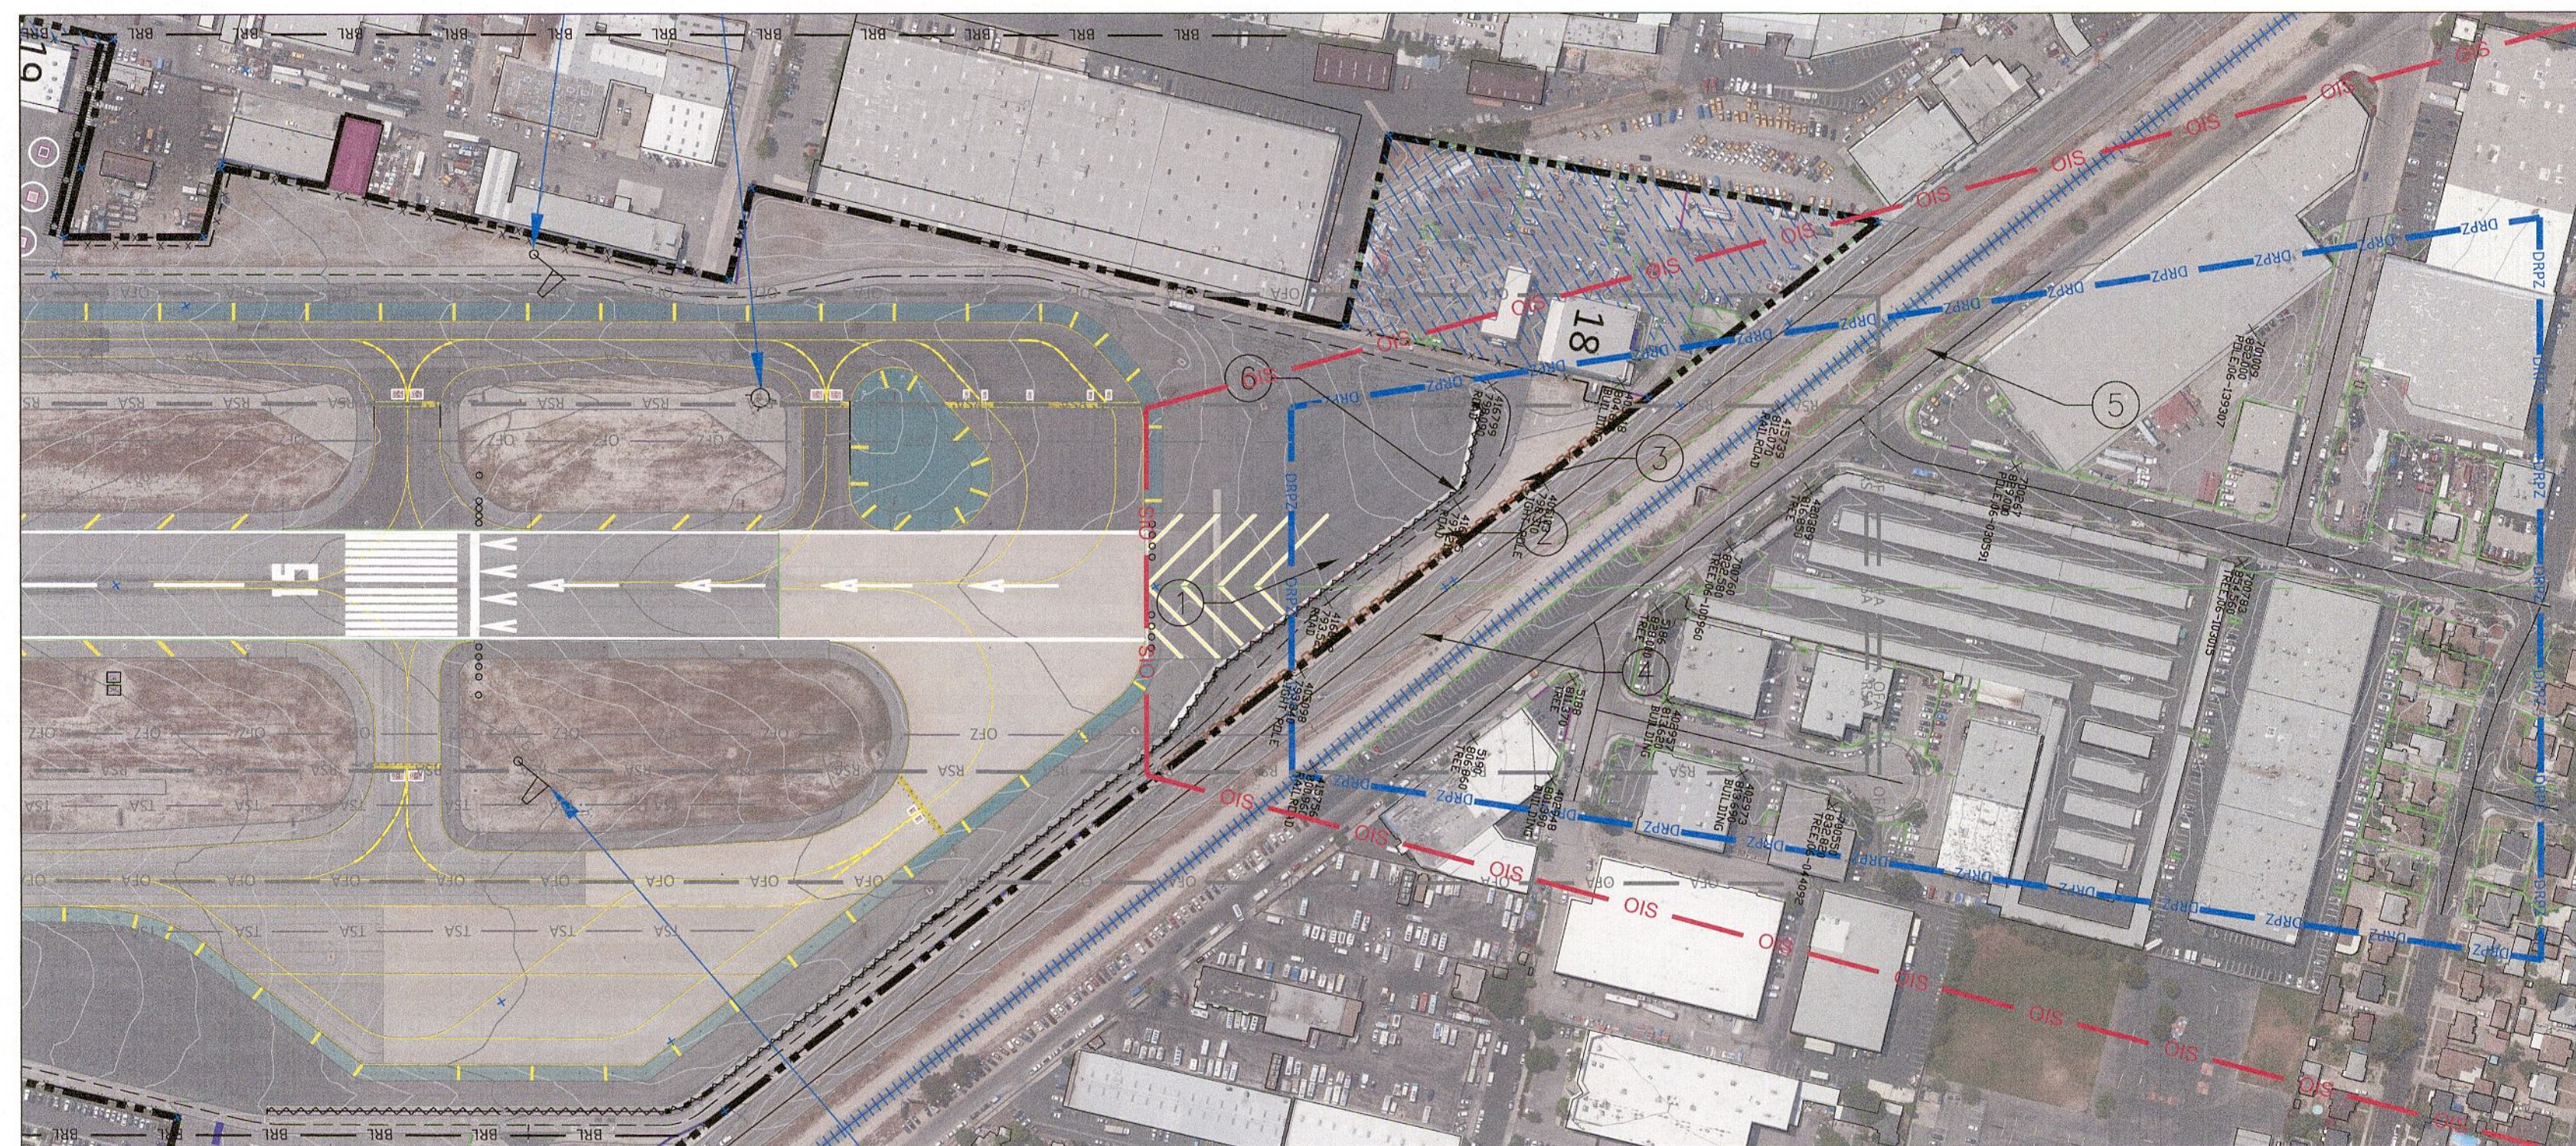


RUNWAY 15 END DEPARTURE PLAN VIEW

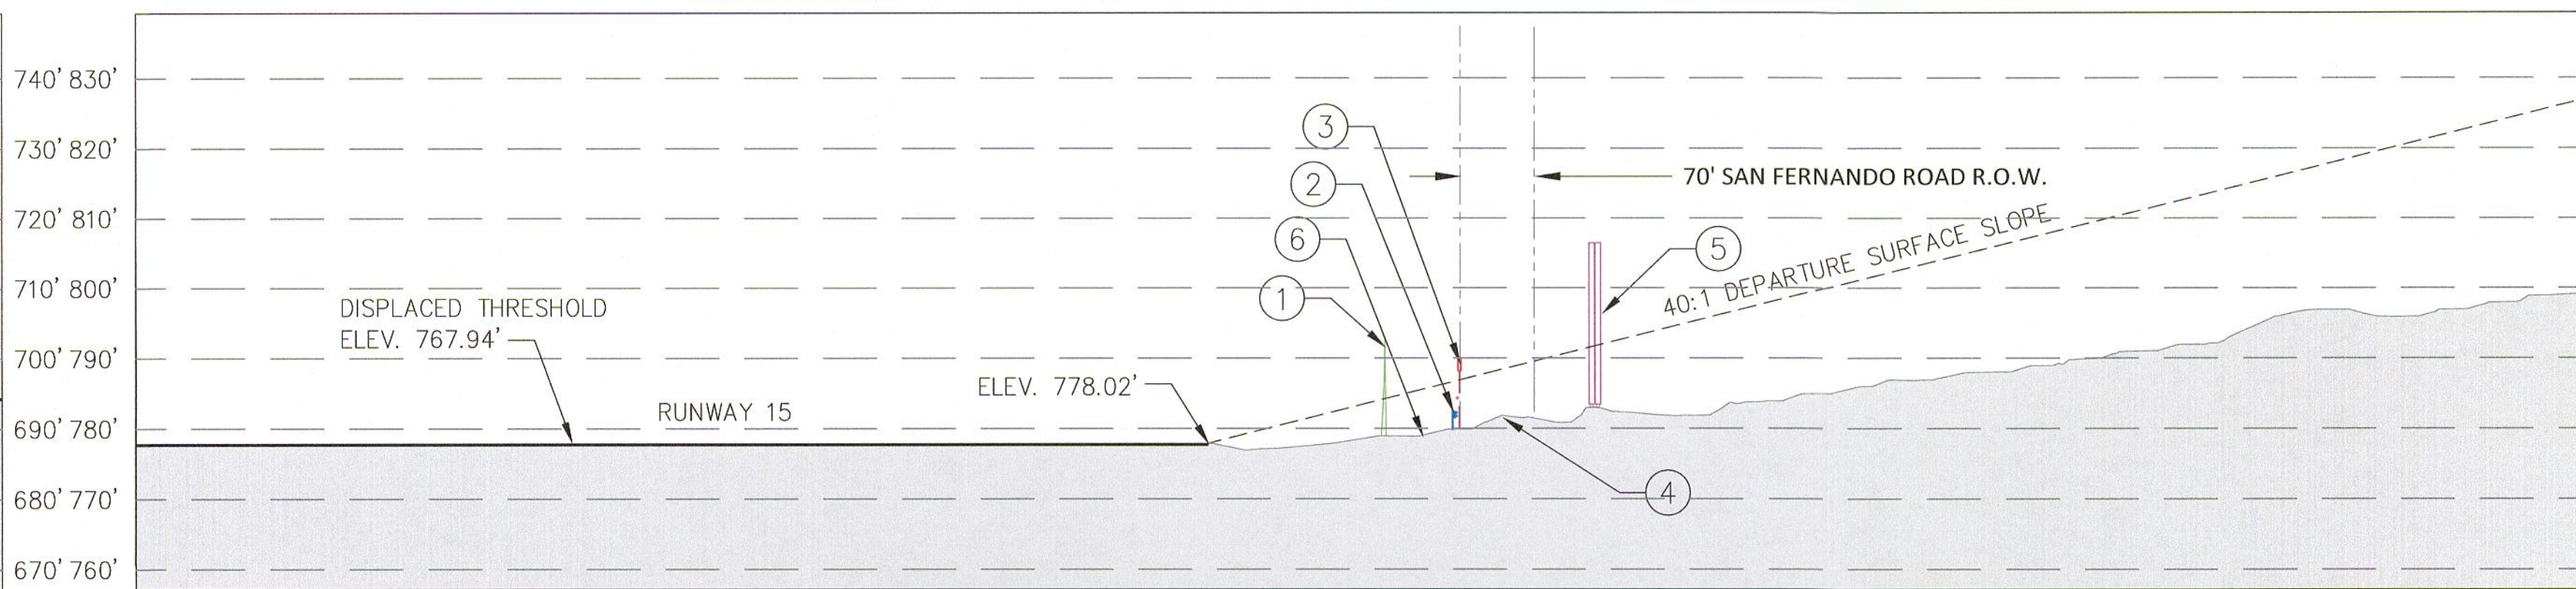


RUNWAY 15 END DEPARTURE PROFILE VIEW (On Centerline)

Runway End 15 Centerline Obstruction Status Table			
ITEM NUMBER	OBJECT	OBSTRUCTION LIGHT	DISPOSITION
1	14' BLAST FENCE	YES	NO CHANGE
2	33' FRANGIBLE GUARDRAIL	NO	NO CHANGE
3	10' ADA CHAIN LINK FENCE	NO	NO CHANGE
4	SAN FERNANDO ROAD	NO	NO CHANGE
5	23' RAILROAD CORRIDOR	NO	NO CHANGE
6	VEHICLE SERVICE ROAD	NO	NO CHANGE



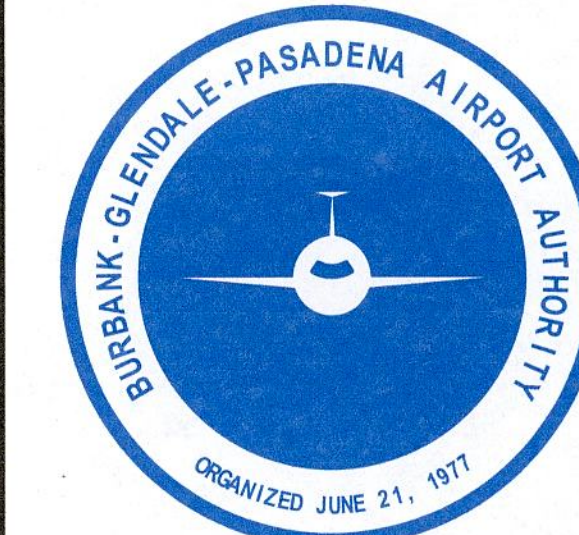


BOB HOPE AIRPORT
2627 N. HOLLYWOOD WAY
BURBANK CALIFORNIA
91505
(COMMONLY KNOWN AS
HOLLYWOOD BURBANK AIRPORT)

**AIRPORT
LAYOUT PLAN
DRAWING SET**

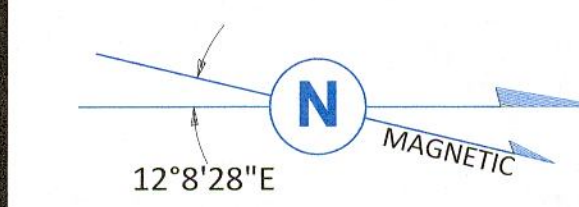

RATE OF CHANGE
0°51'4" W/YR. BASED
ON WMM 2014-2019
STUDY

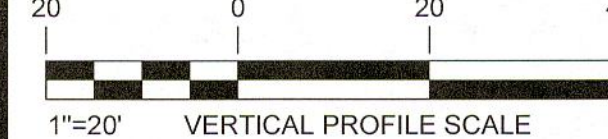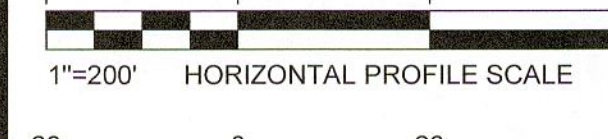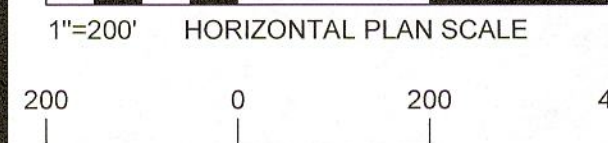

**SHEET TITLE:
RUNWAY 15-33
DEPARTURE
SURFACE MAP**

APPROVED:
Burbank-Glendale-Pasadena
Airport Authority

EXECUTIVE DIRECTOR

DATE: 03/18/2020

DATE: 03/18/2020

