



Recorded Parcel Information (County Assessor - Los Angeles County)			
Owner	Burbank Glendale Pasadena Airport Authority		
Parcel	Description	A.P.N.	Acreage
I	Original Site (Less Streets 4.8292 AC) (Less "Price Club" 2.545 AC)	2466-11-90 2466-11.2-902 2466-19-902 2466-29-901 2466-34-901	403.7259 AC
II	Clear Zone	2309-03-901	28.1794 AC
III	Offsite Parking	2466-09-902/906	4.4451 AC
IV	Offsite Parking	2466-10-901/903	4.4176 AC
V	Aviall Site	2466-11-907 2466-27-900,901,902,904,905 2466-28-900 2466-35-900	7.3634 AC
VI	Maintenance Facility	2466-31-901	3.5657 AC
VII	Por. of Former Lockheed C-1 Plant	2466-19-904	15.4299 AC
VIII	FAA Tower	2466-10-906	3.00 AC
IX	Hensler Site	2466-29-903	0.3176 AC
X	Wheatland	2466-29-902	0.1148 AC
XI	Fuel Farm	2466-33-900/916	3.9569 AC
XII	Adjacent Parcel	2466-10-910	49.2408 AC
XIII	Oland Beacon Site	2404-05-05	0.0573 AC
XIV	Ormond Beacon Site	2544-11-901	0.0573 AC
XV	Chevron Parcel	2466-10-12	0.4764 AC
XVI	Restaurant Parcel	2466-09-908	0.2579 AC
XVII	Dunn Exception	2466-11-904	2.1366 AC
XVIII	Por. of Former Lockheed A-1 Plant	2466-11-912	26.401 AC
XIX	Airport Entrance Road Realignment		0.238 AC

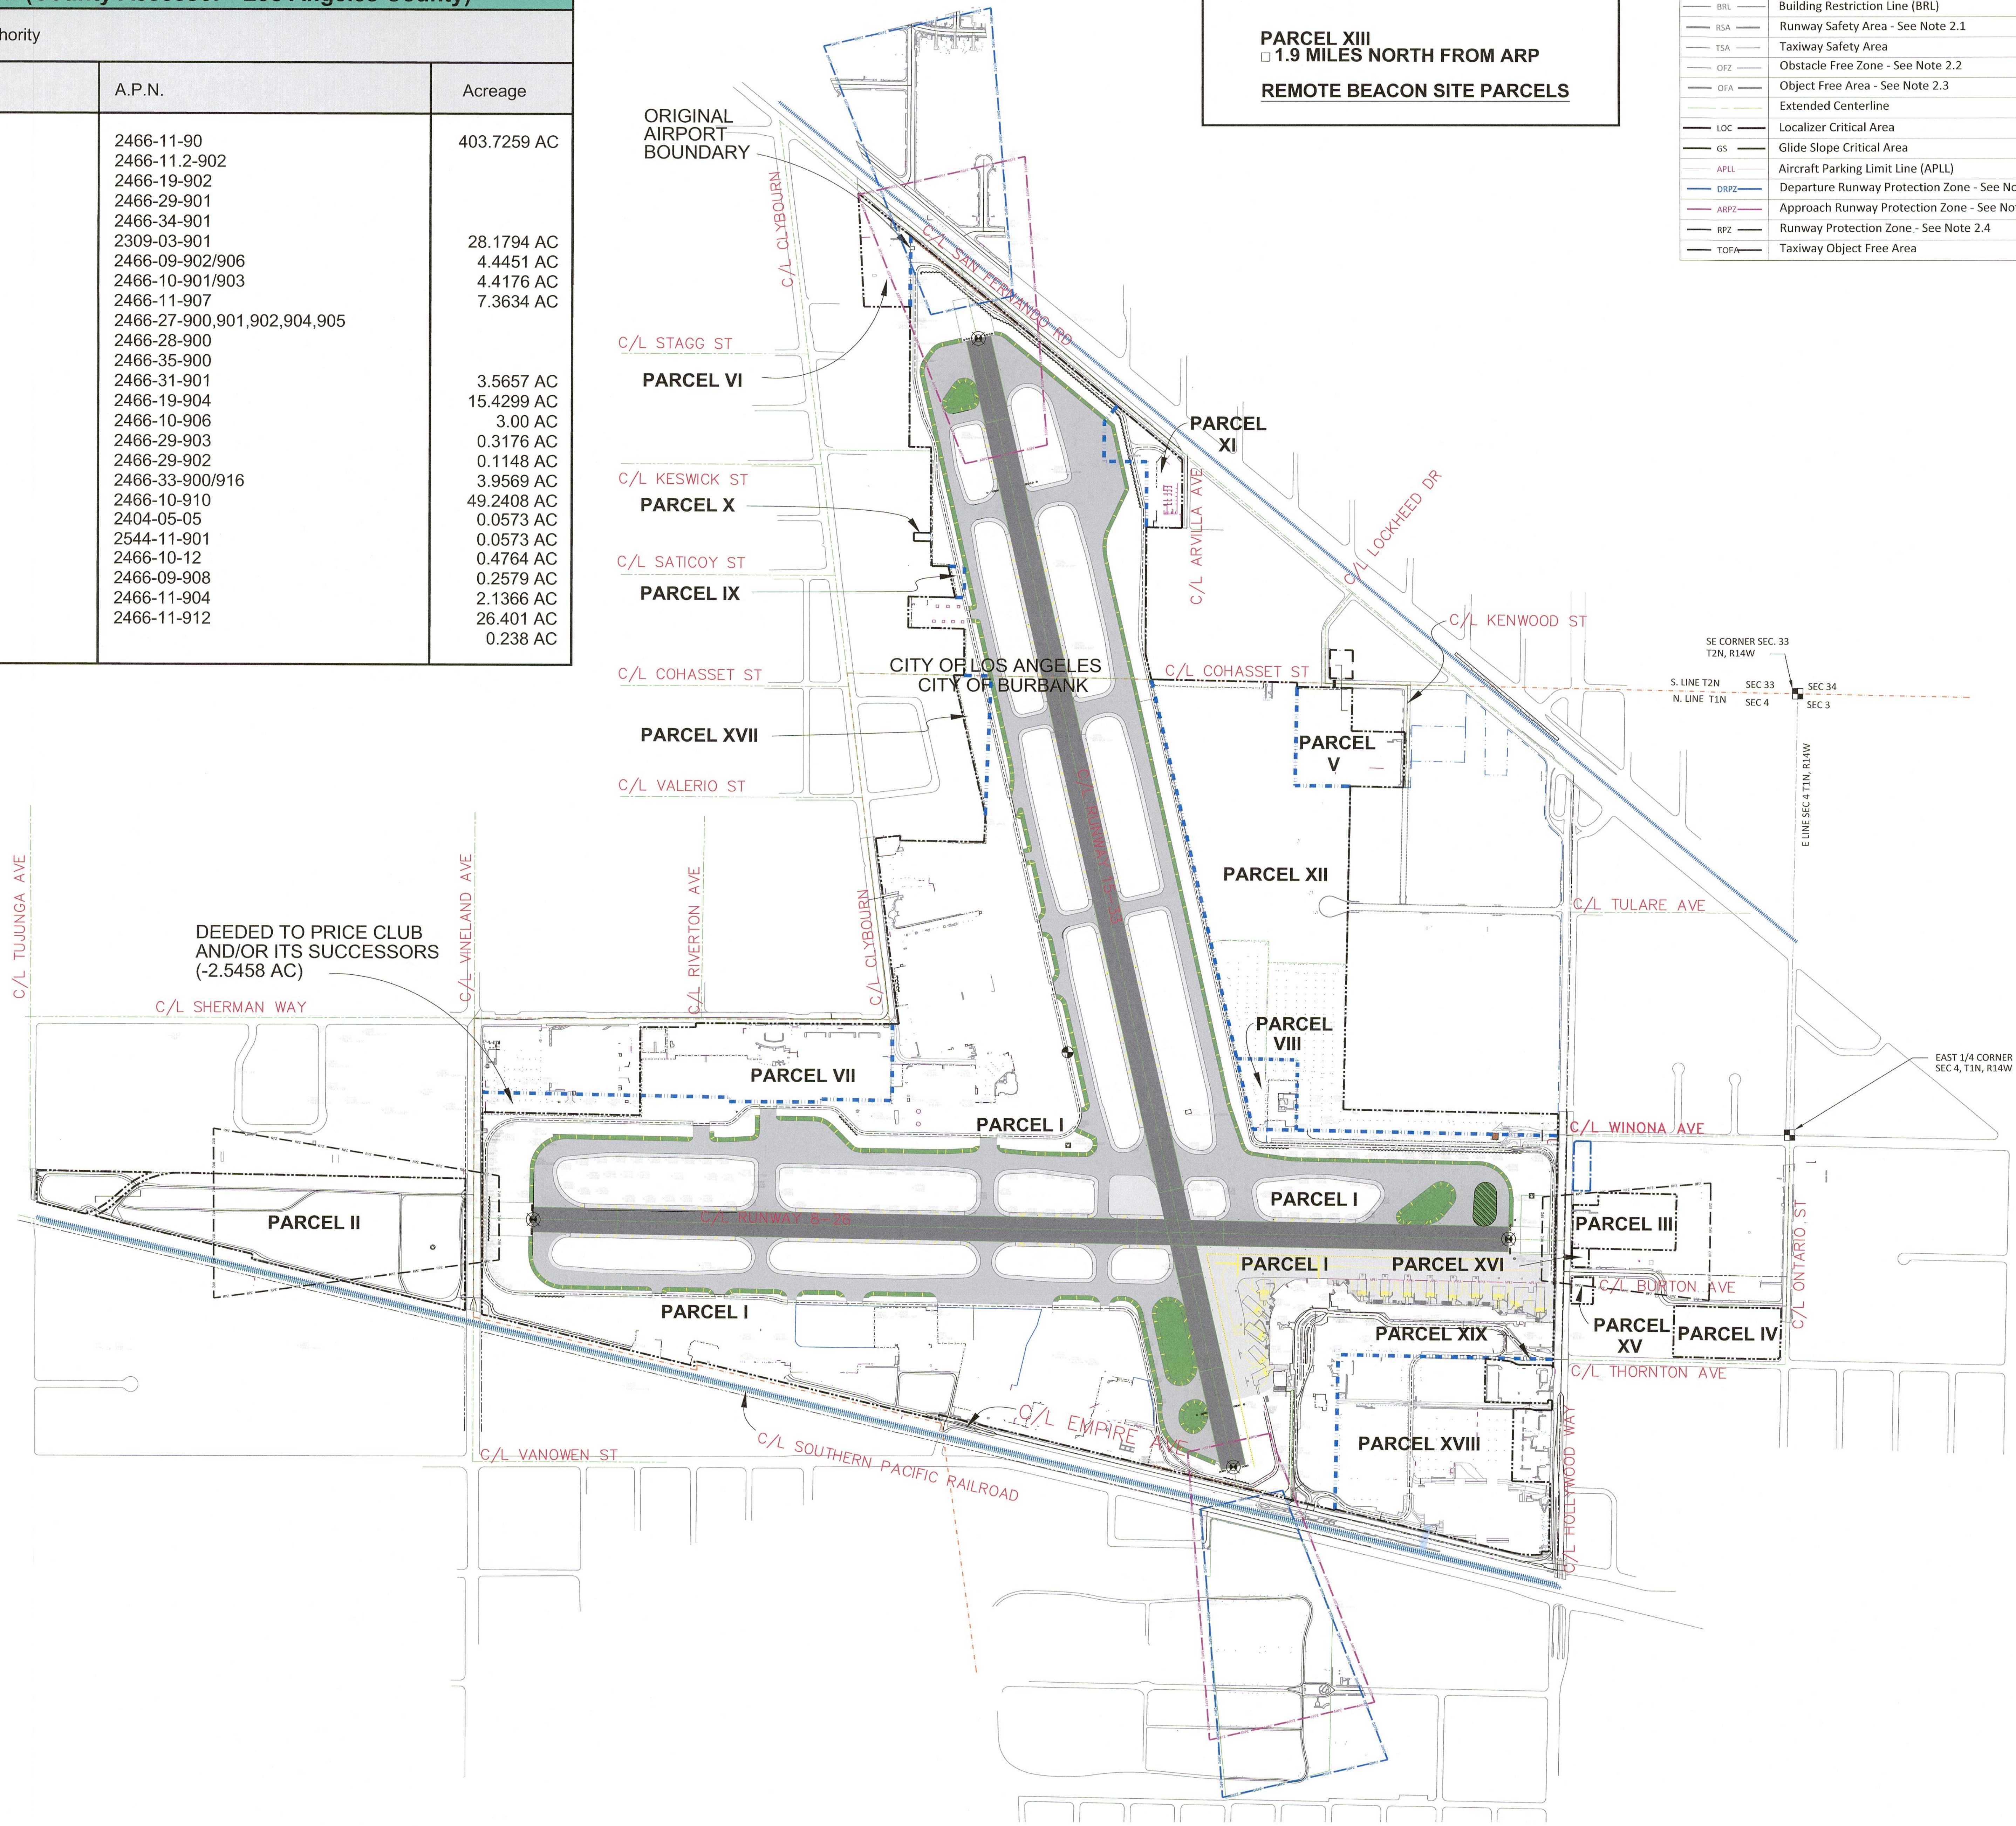


BOB HOPE AIRPORT
2627 N. HOLLYWOOD WAY
BURBANK CALIFORNIA 91505
(COMMONLY KNOWN AS HOLLYWOOD BURBANK AIRPORT)

AIRPORT LAYOUT PLAN DRAWING SET

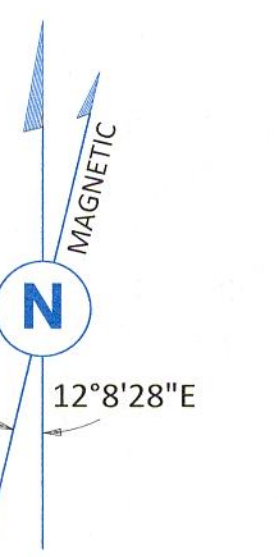

RATE OF CHANGE
0° 5' 14" W/YR. BASED
ON WMM 2014-2019
STUDY

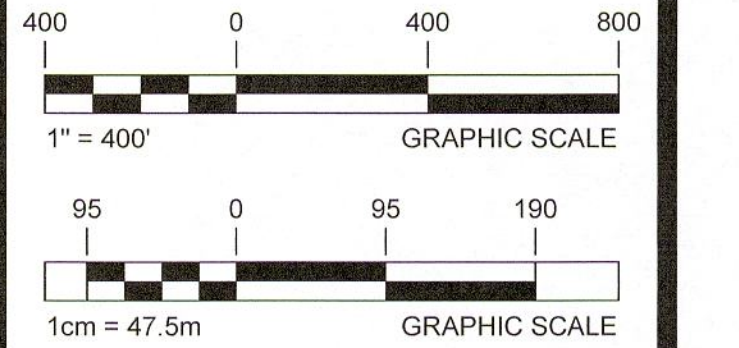

SHEET TITLE:
AIRPORT LAYOUT PLAN PROPERTY MAP - EXHIBIT A

APPROVED:
BURBANK-GLENDALE-PASADENA AIRPORT AUTHORITY
Frank R. M. [Signature]
EXECUTIVE DIRECTOR
DATE: 03/18/2020
[Signature]
SENIOR DEPUTY EXECUTIVE DIRECTOR
DATE: 03/18/2020

DATE: SHEET No:
DRAWN BY: **15**
CHECKED BY: OF 16

S:\DRAWINGS\ALP\ALP\prev24D W R2.dwg Feb 19 2019 3:12 pm

DATE	DESCRIPTION	BY	DATE	DESCRIPTION	BY	DATE	DESCRIPTION
24	02/17/17 REVISED DECLARATION INFO	D.L.					